

City of Coos Bay

COOS COUNTY, OREGON




STORMWATER MASTER PLAN

VOLUME B

March 2006


ENGINEER:

H B H 490 N. 2nd Street, Suite B
Coos Bay, Oregon 97420
Consulting 541/266-0355 ■ fax 541/266-7504
Engineers email: mail@hbh-consulting.com

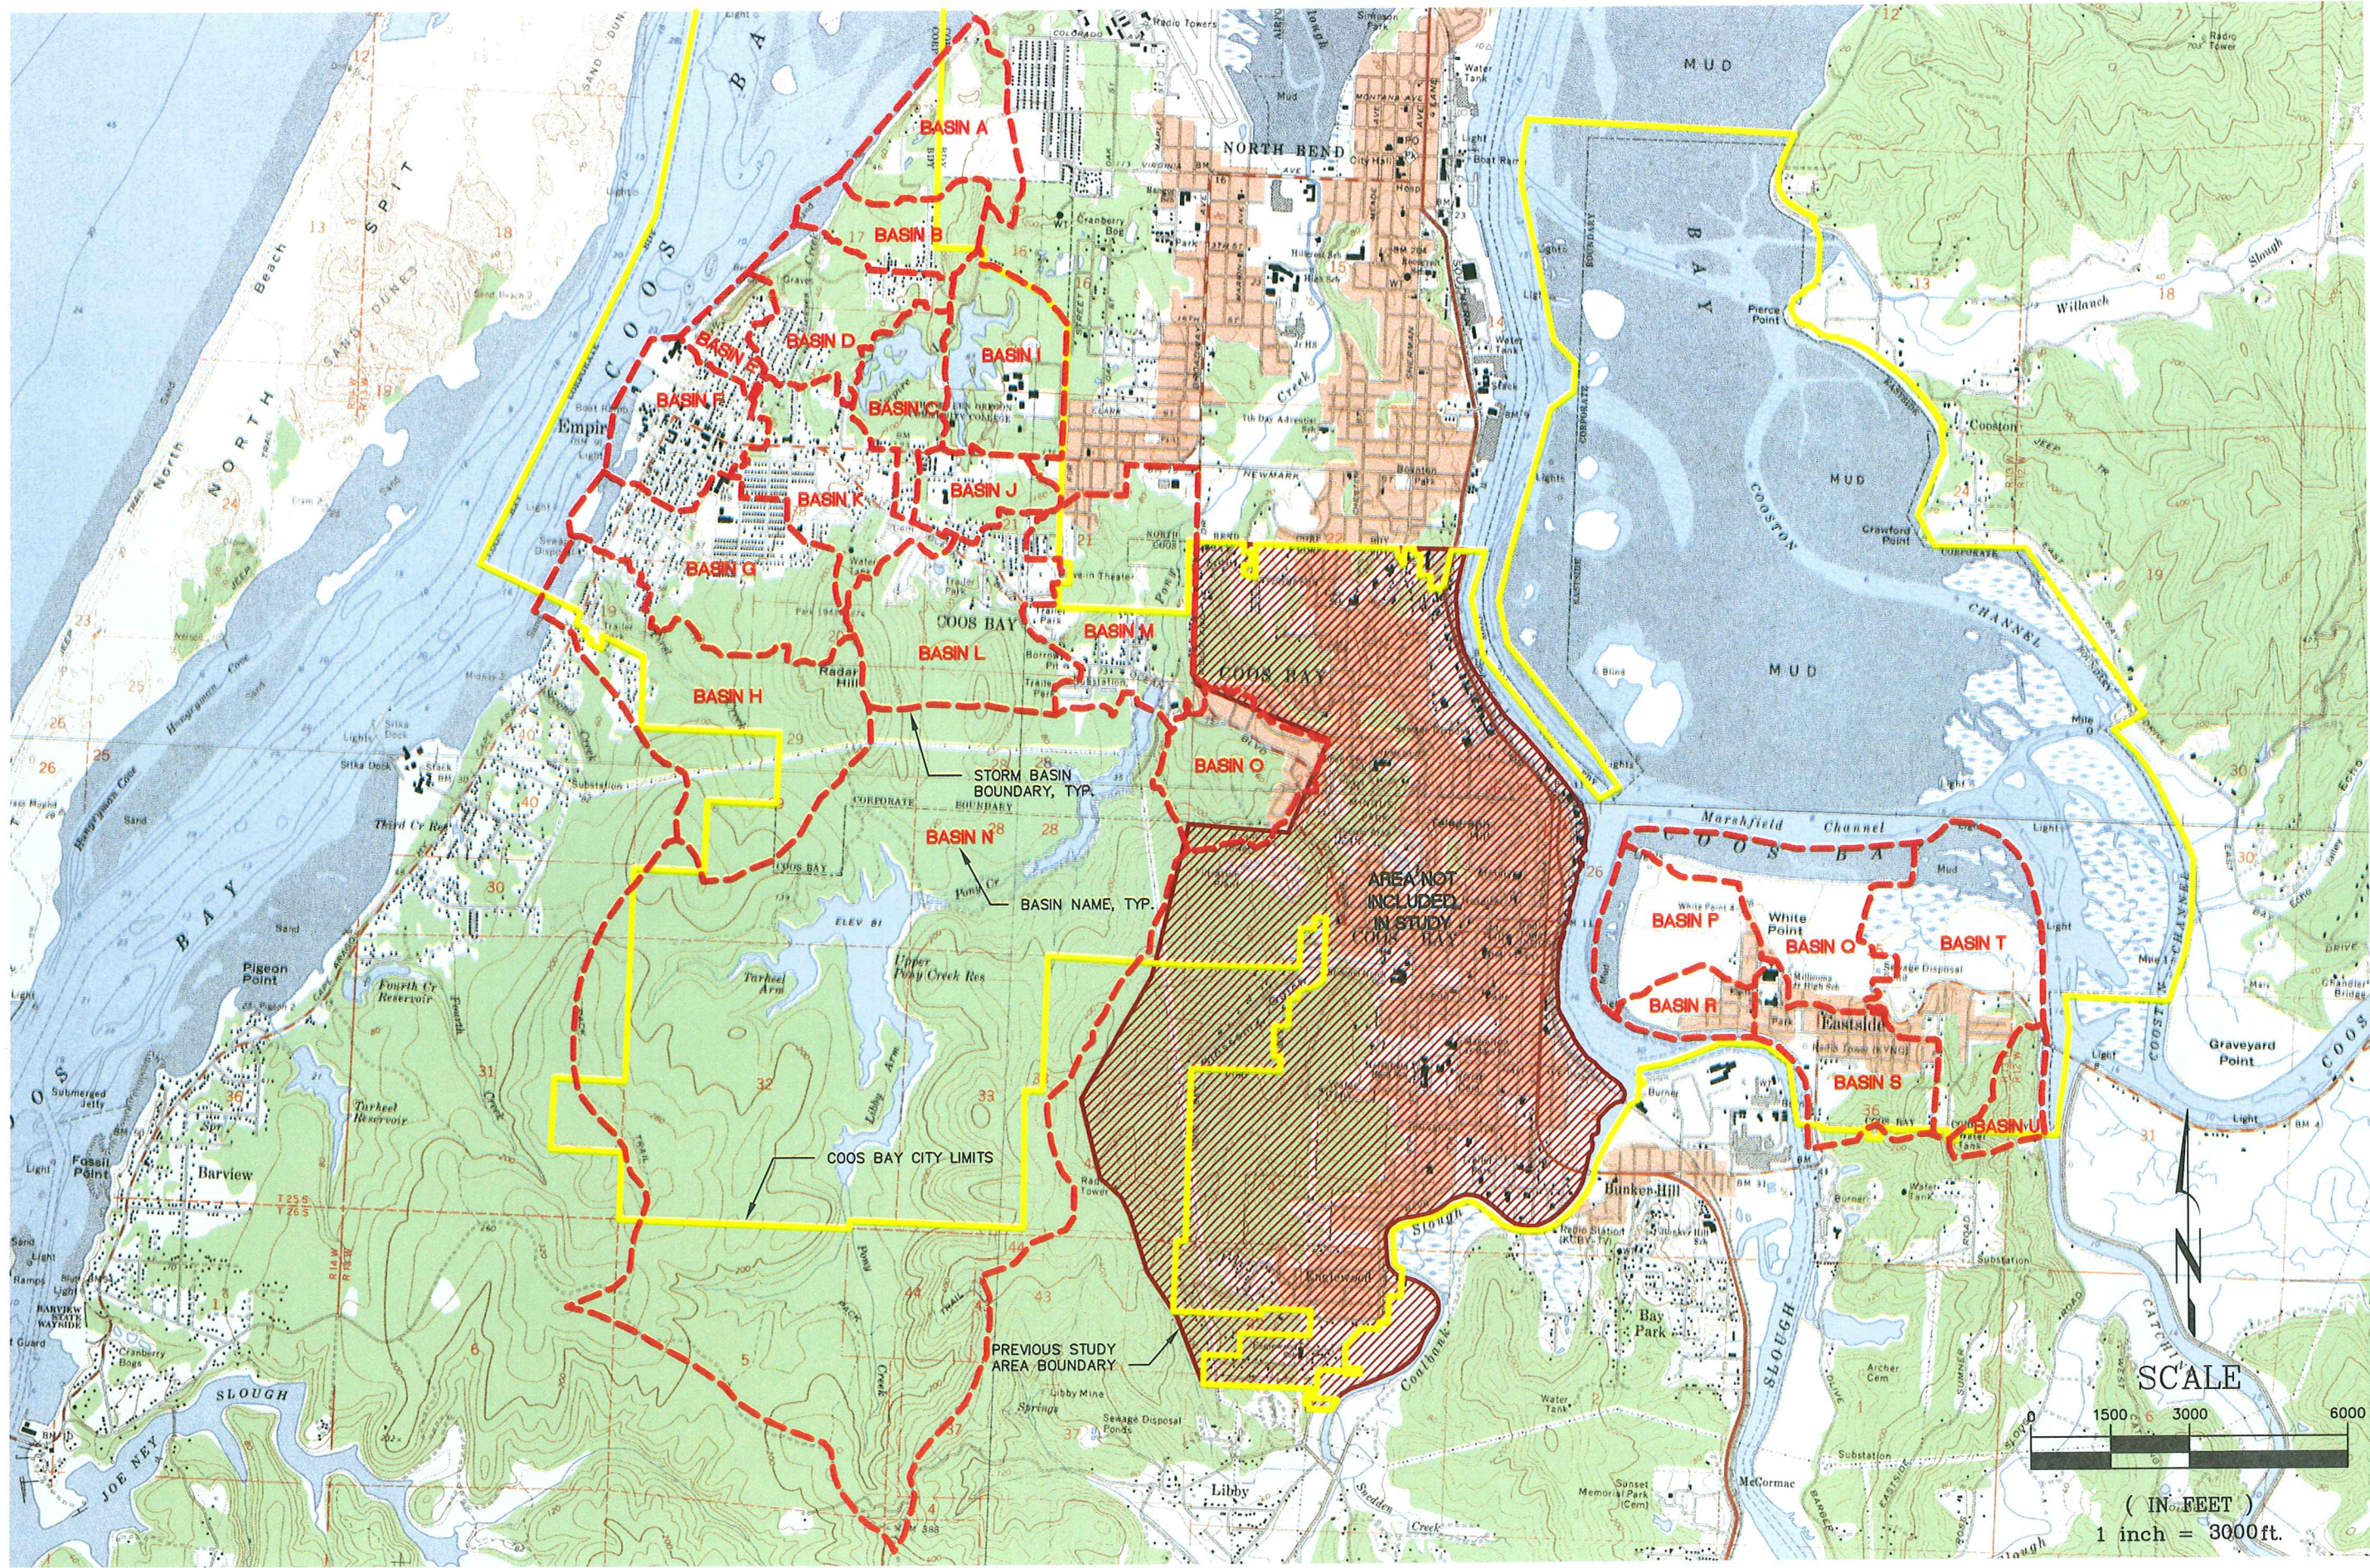

OVERALL BASIN MAP


SCALE: 1" = 3000'

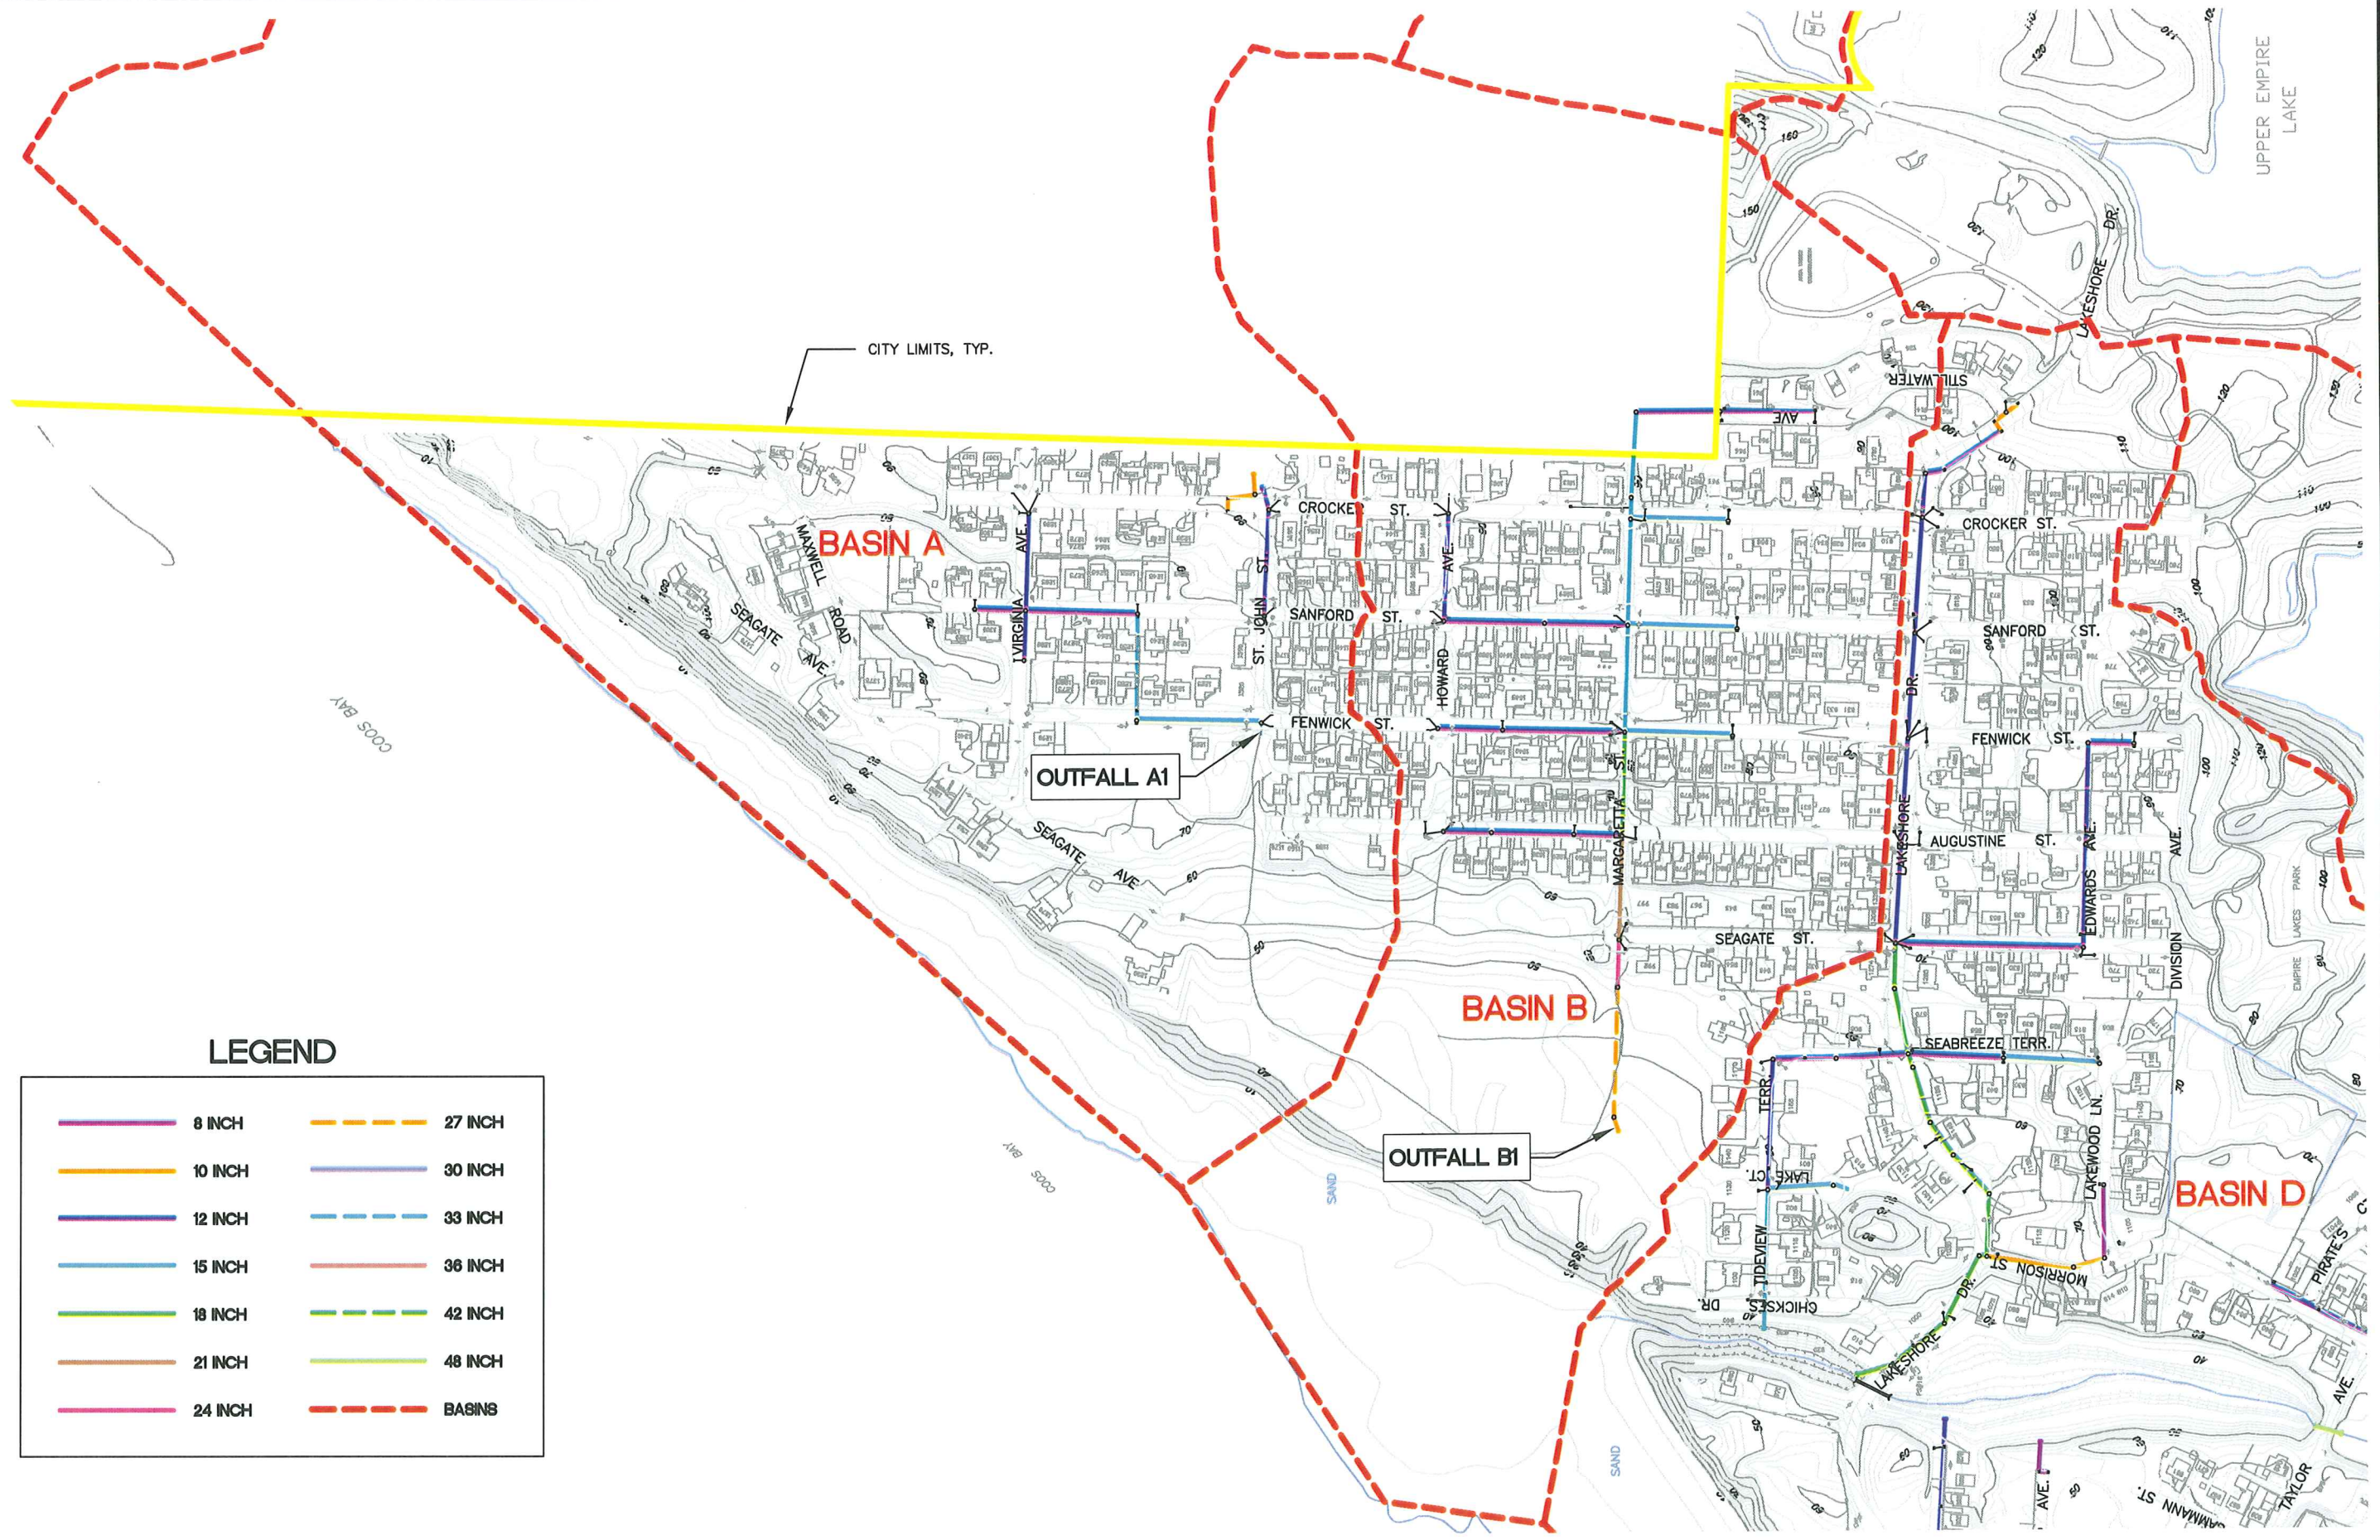


LEGEND

	8 INCH		27 INCH
	10 INCH		30 INCH
	12 INCH		33 INCH
	15 INCH		36 INCH
	18 INCH		42 INCH
	21 INCH		48 INCH
	24 INCH		BASINS


EXISTING STORMWATER SYSTEM -- BASINS A AND B
SCALE: 1" = 400'

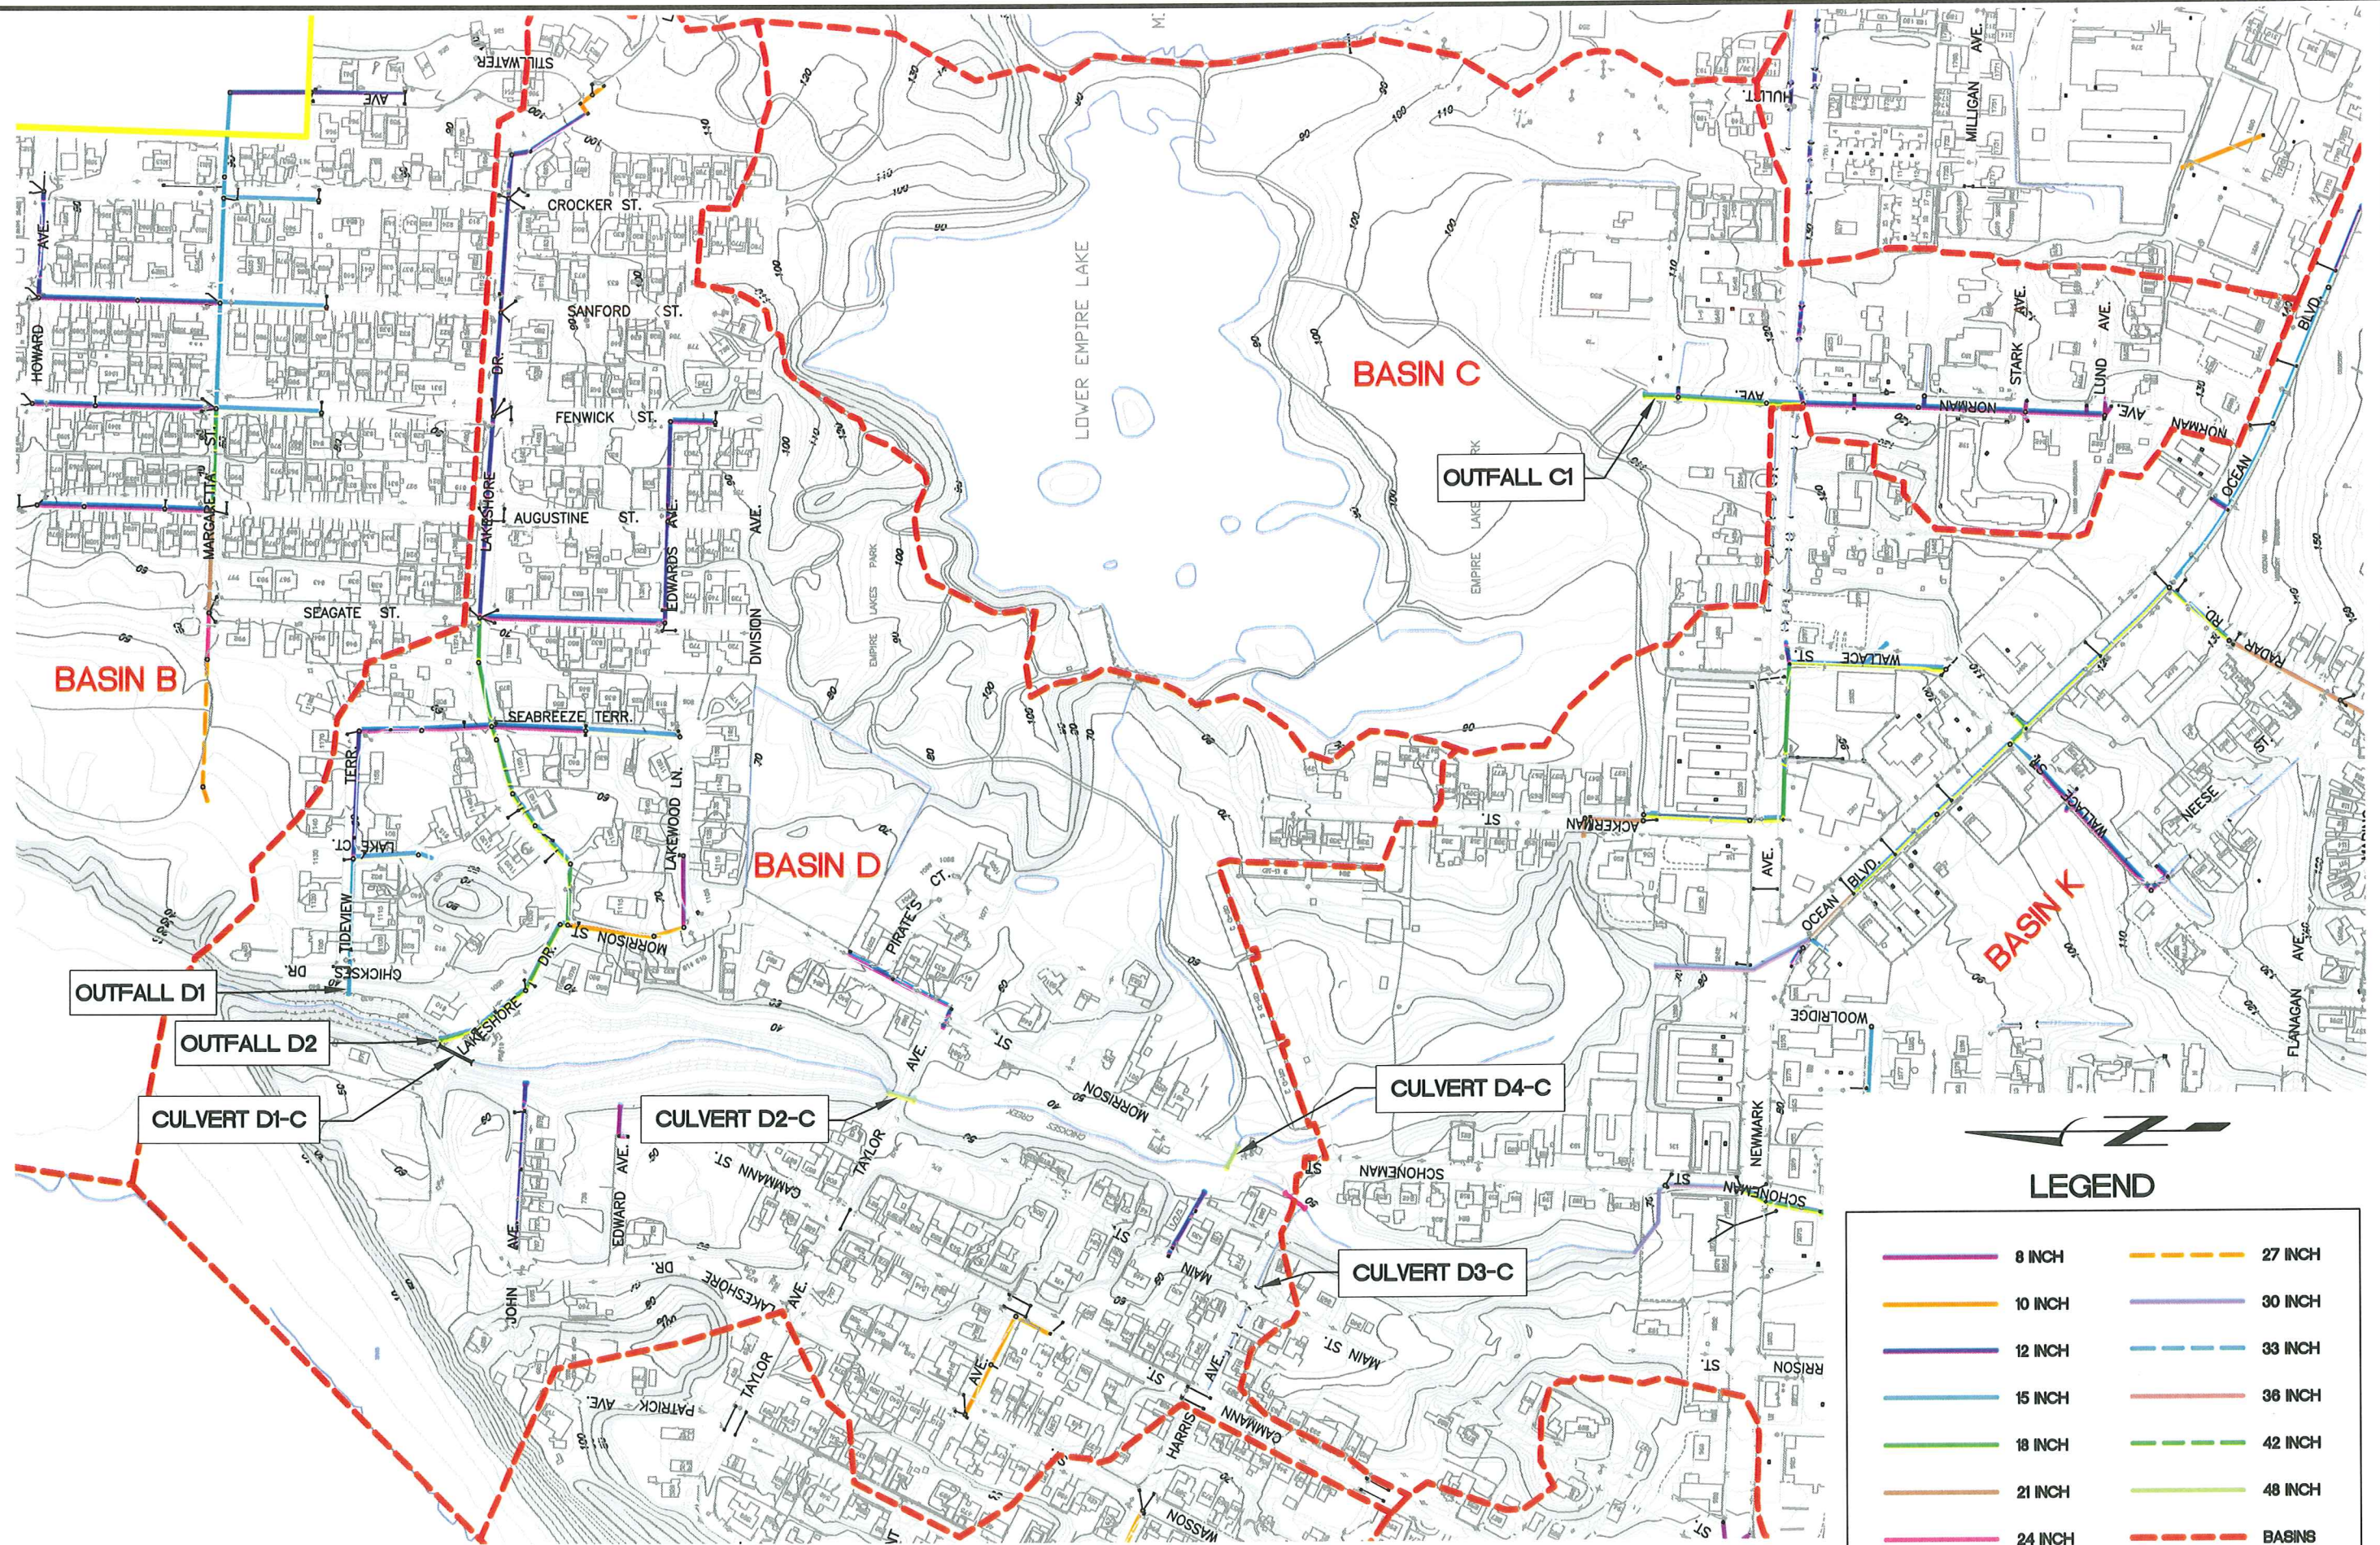


EXISTING STORMWATER SYSTEM -- BASINS C AND D
SCALE: 1" = 400'

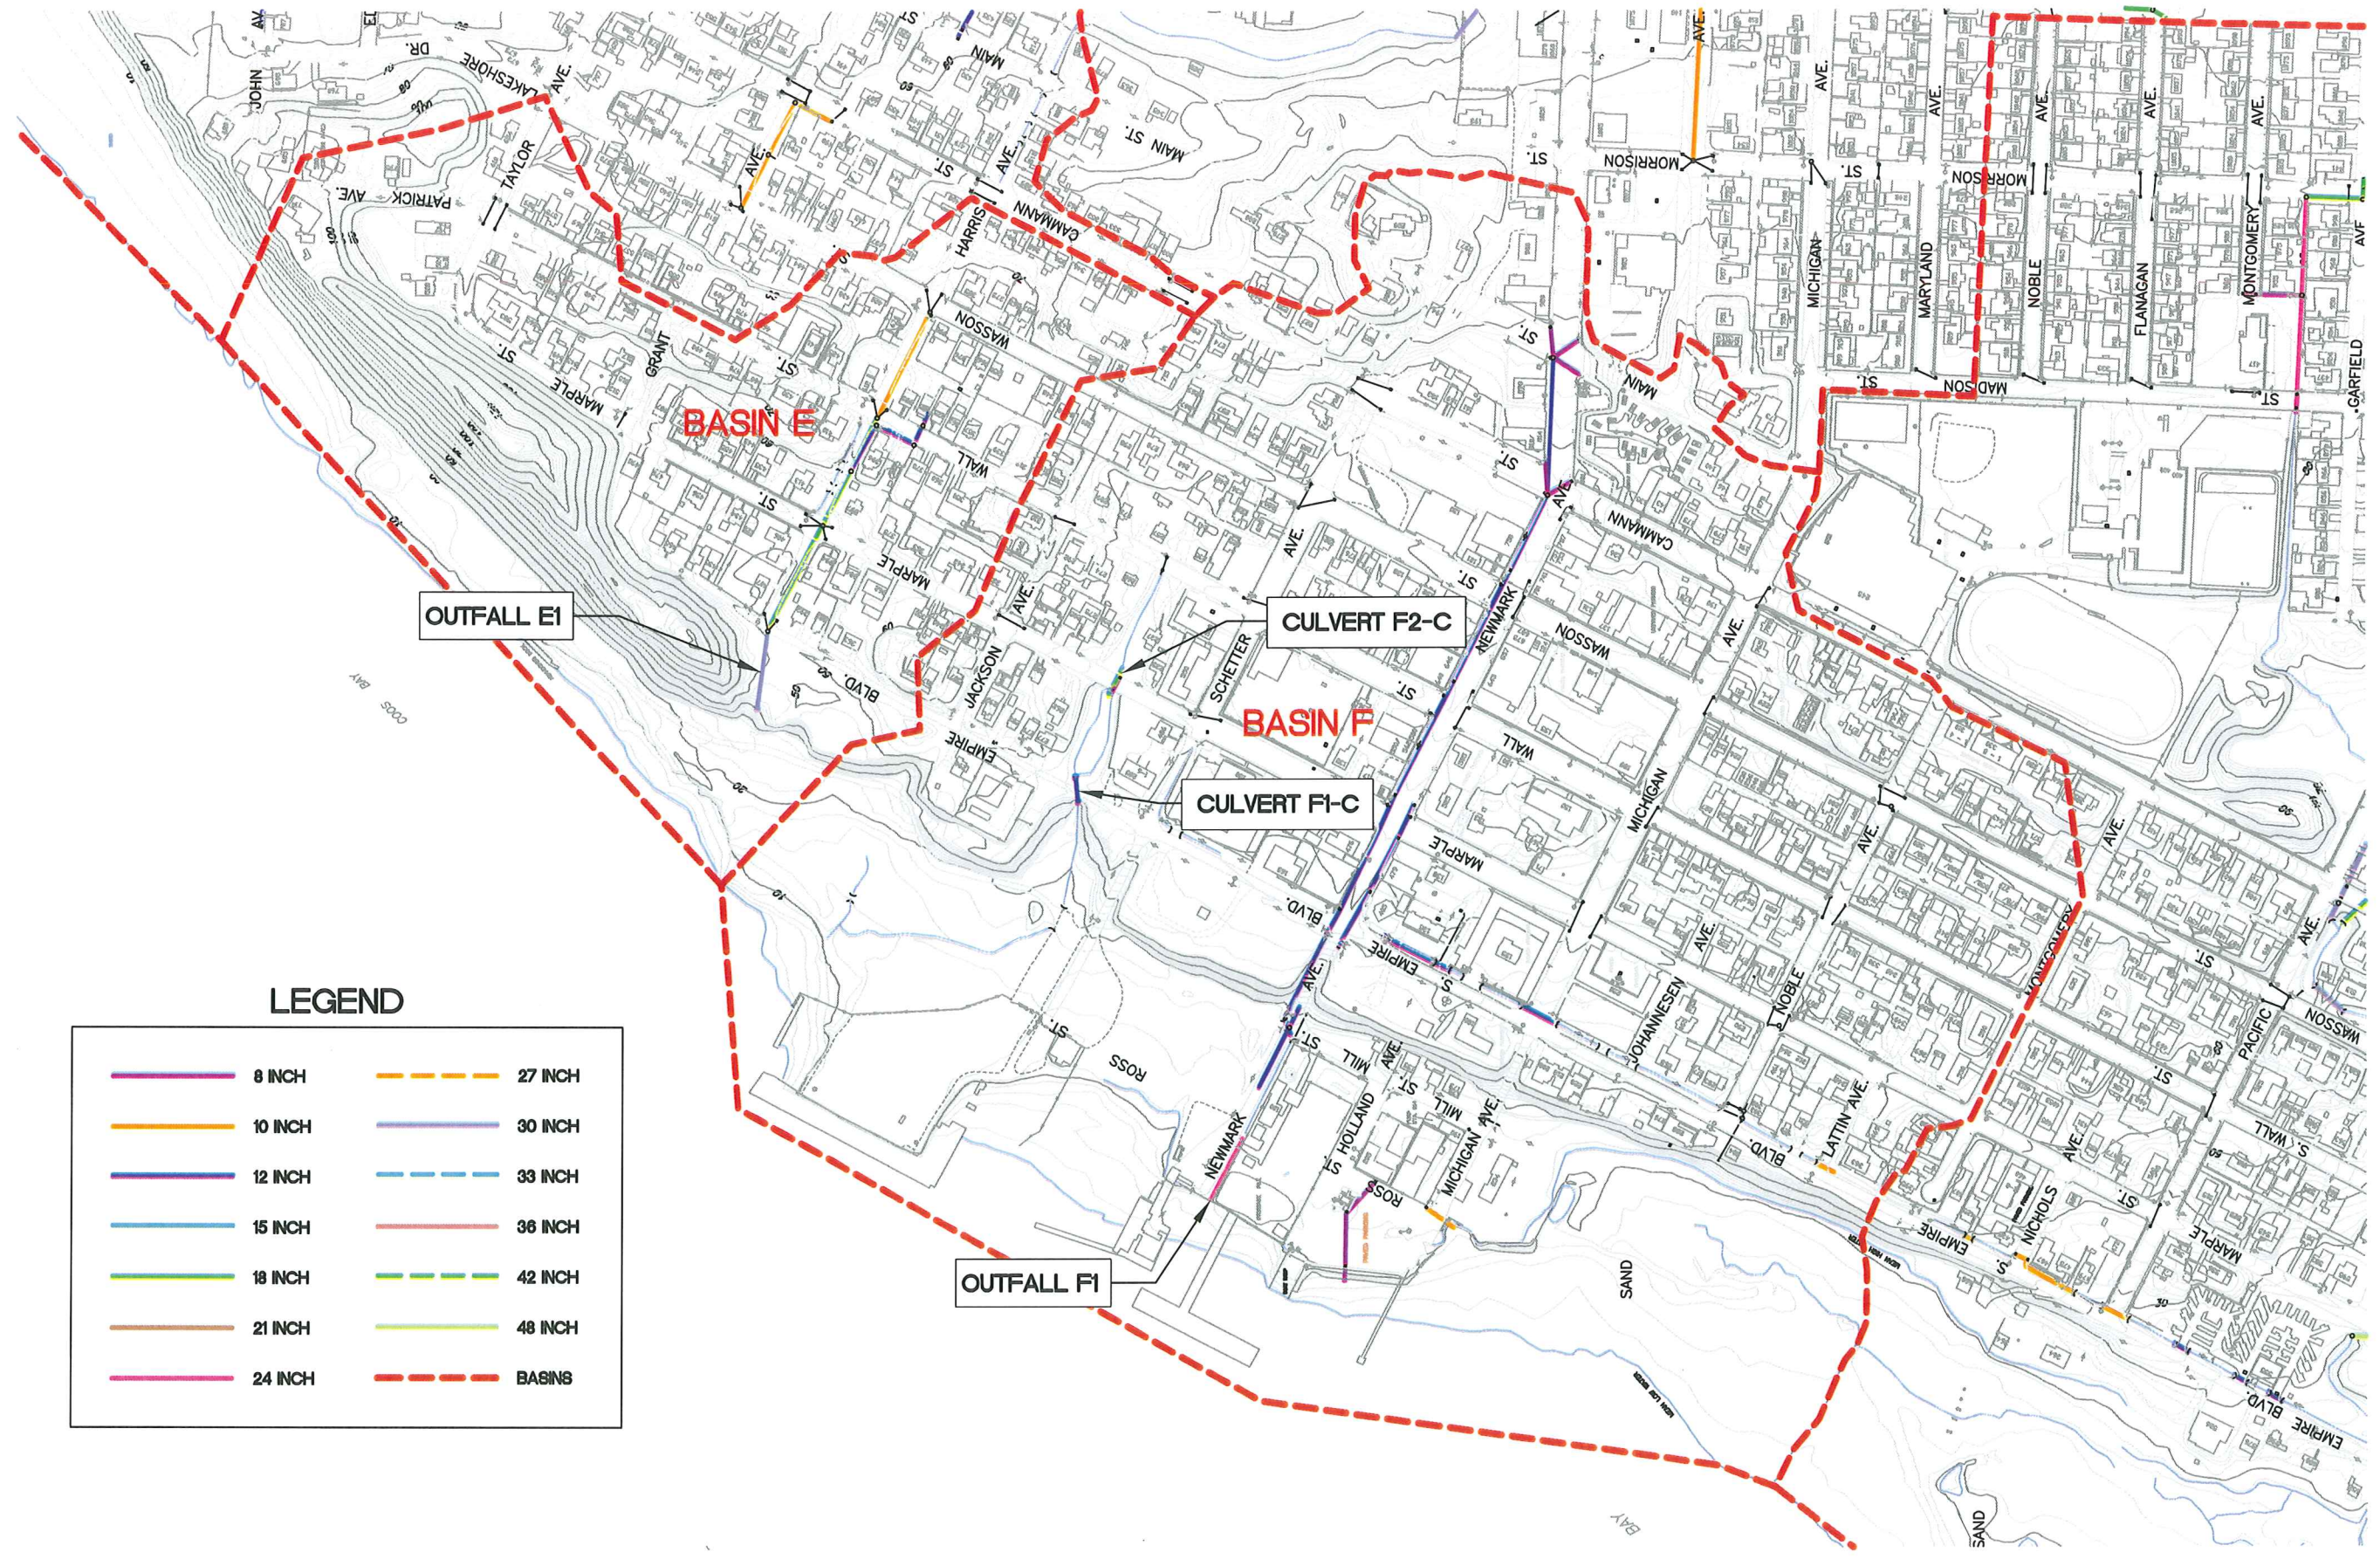

EXISTING STORMWATER SYSTEM -- BASINS E AND F
SCALE: 1" = 400'

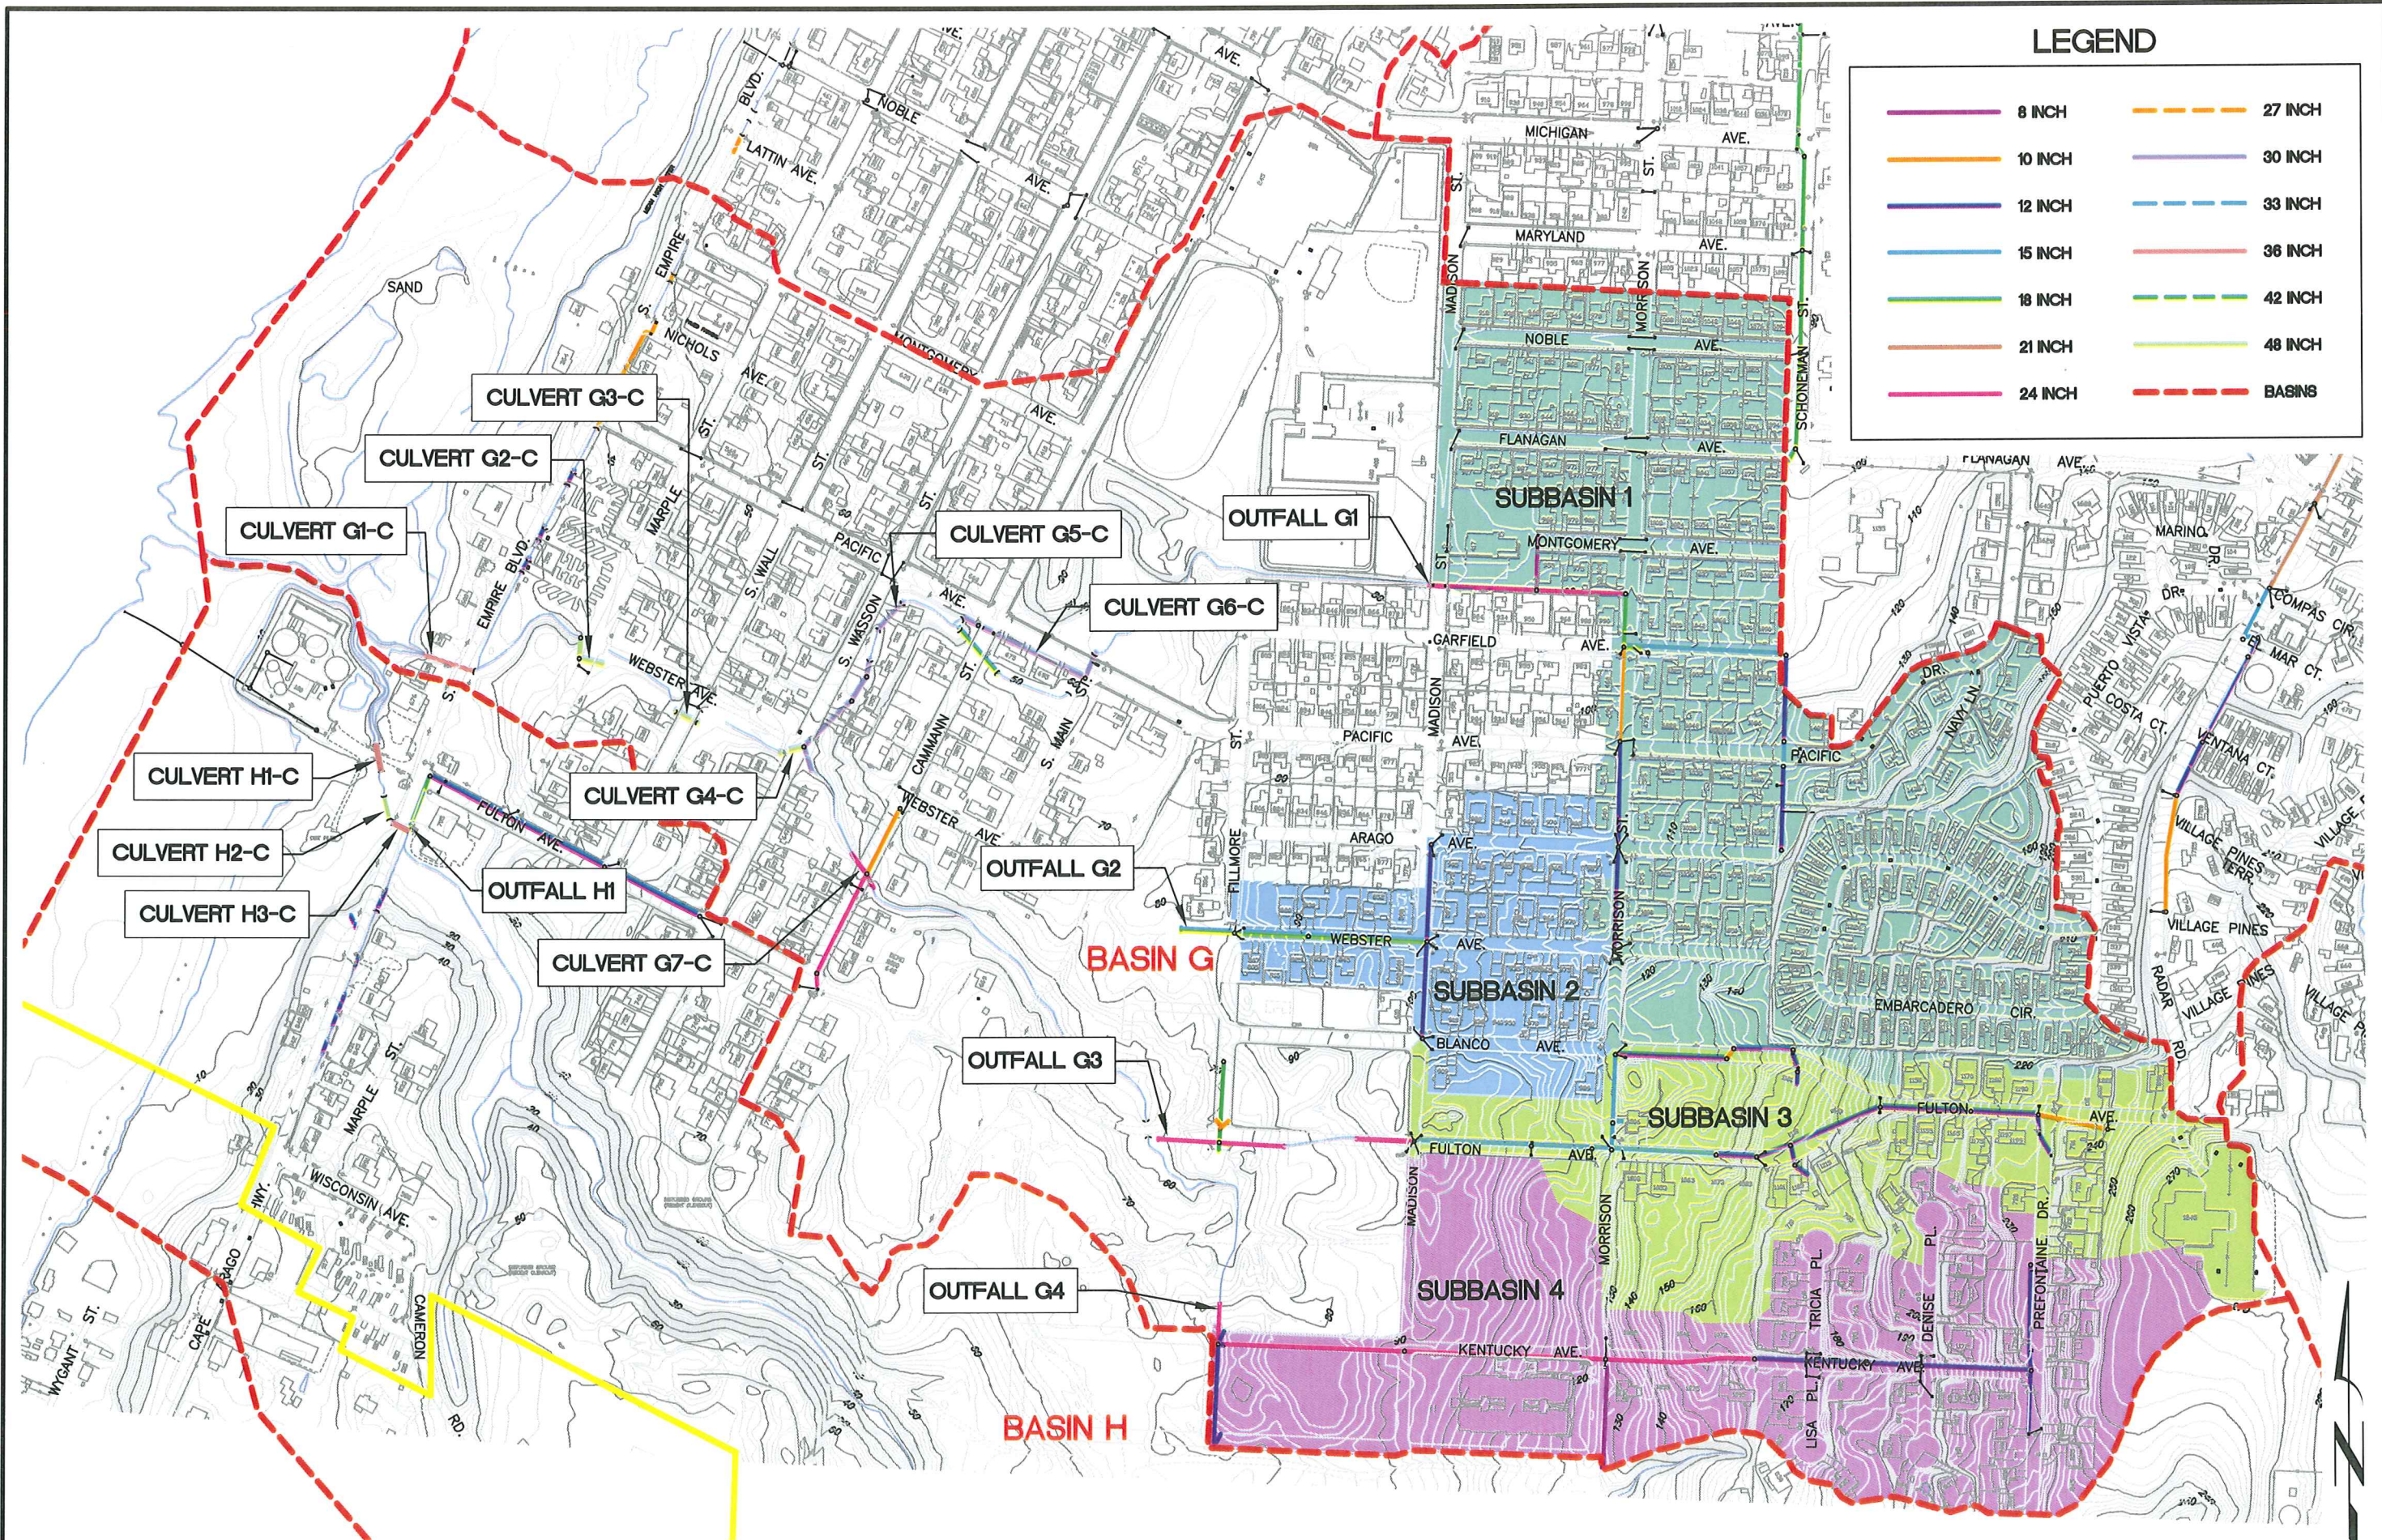

EXISTING STORMWATER SYSTEM -- BASINS G AND H
SCALE: 1" = 400'

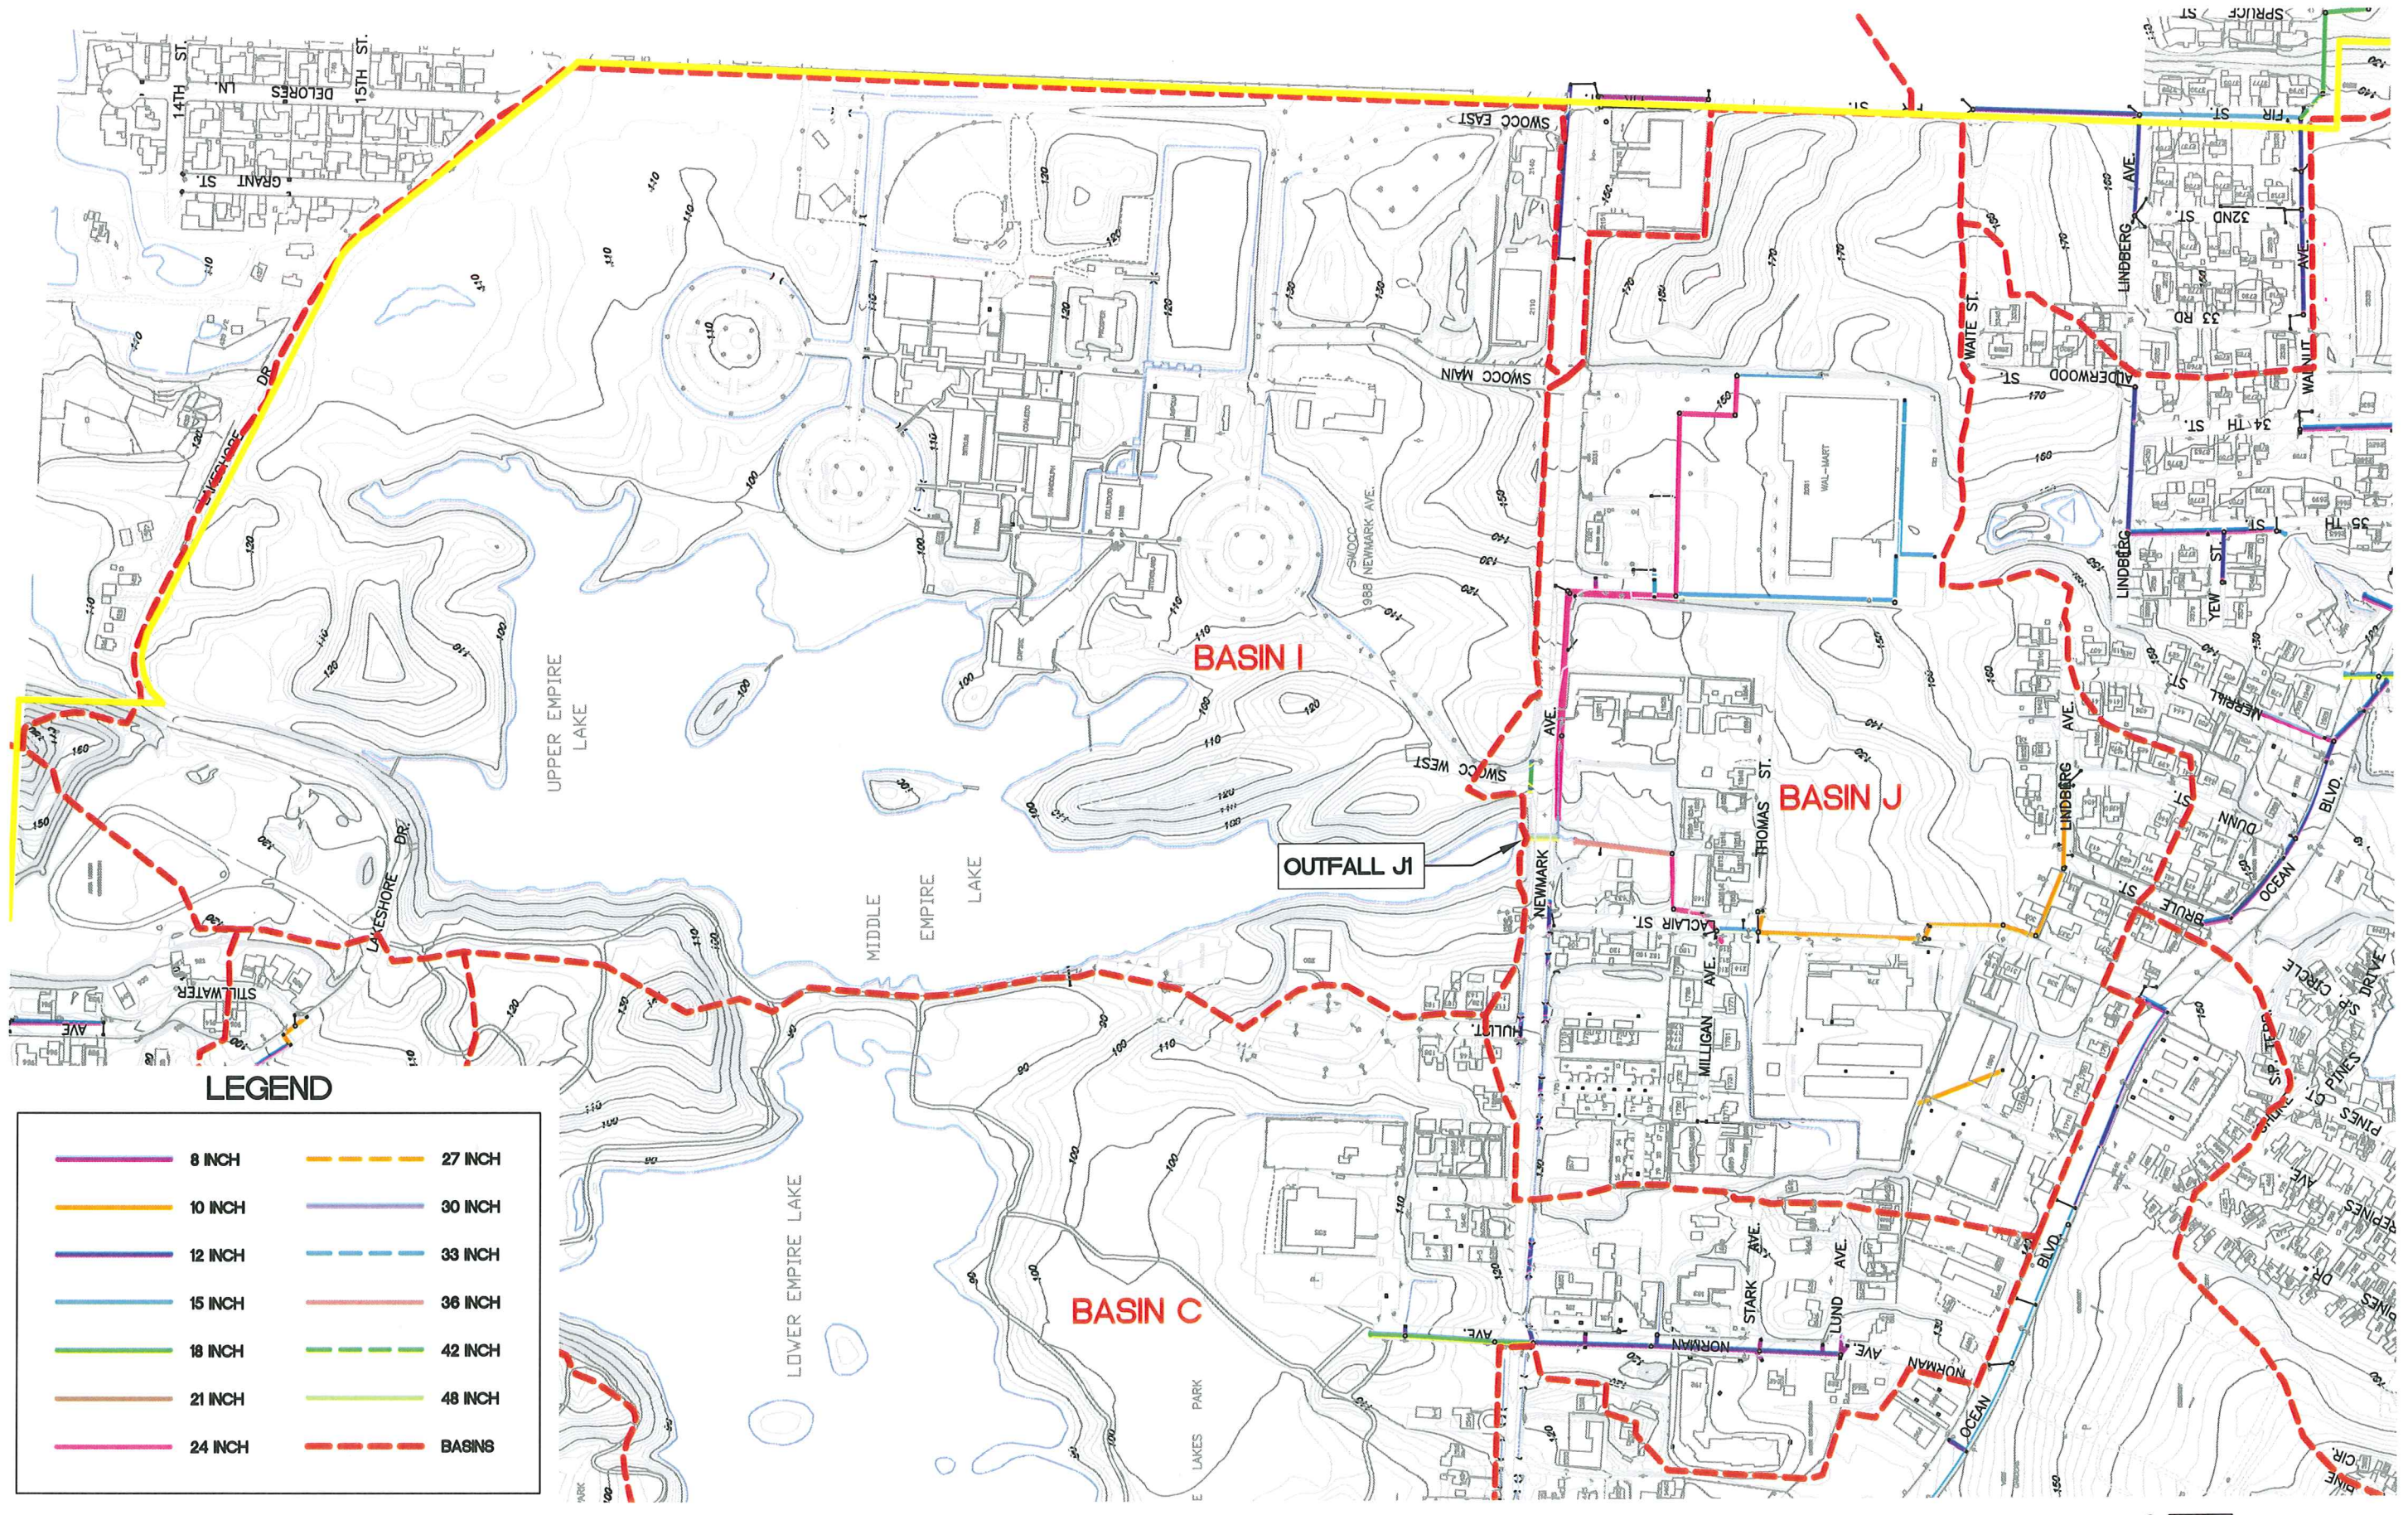


LEGEND

	8 INCH		27 INCH
	10 INCH		30 INCH
	12 INCH		33 INCH
	15 INCH		36 INCH
	18 INCH		42 INCH
	21 INCH		48 INCH
	24 INCH		BASINS

EXISTING STORMWATER SYSTEM -- BASINS I AND J

SCALE: 1" = 400'



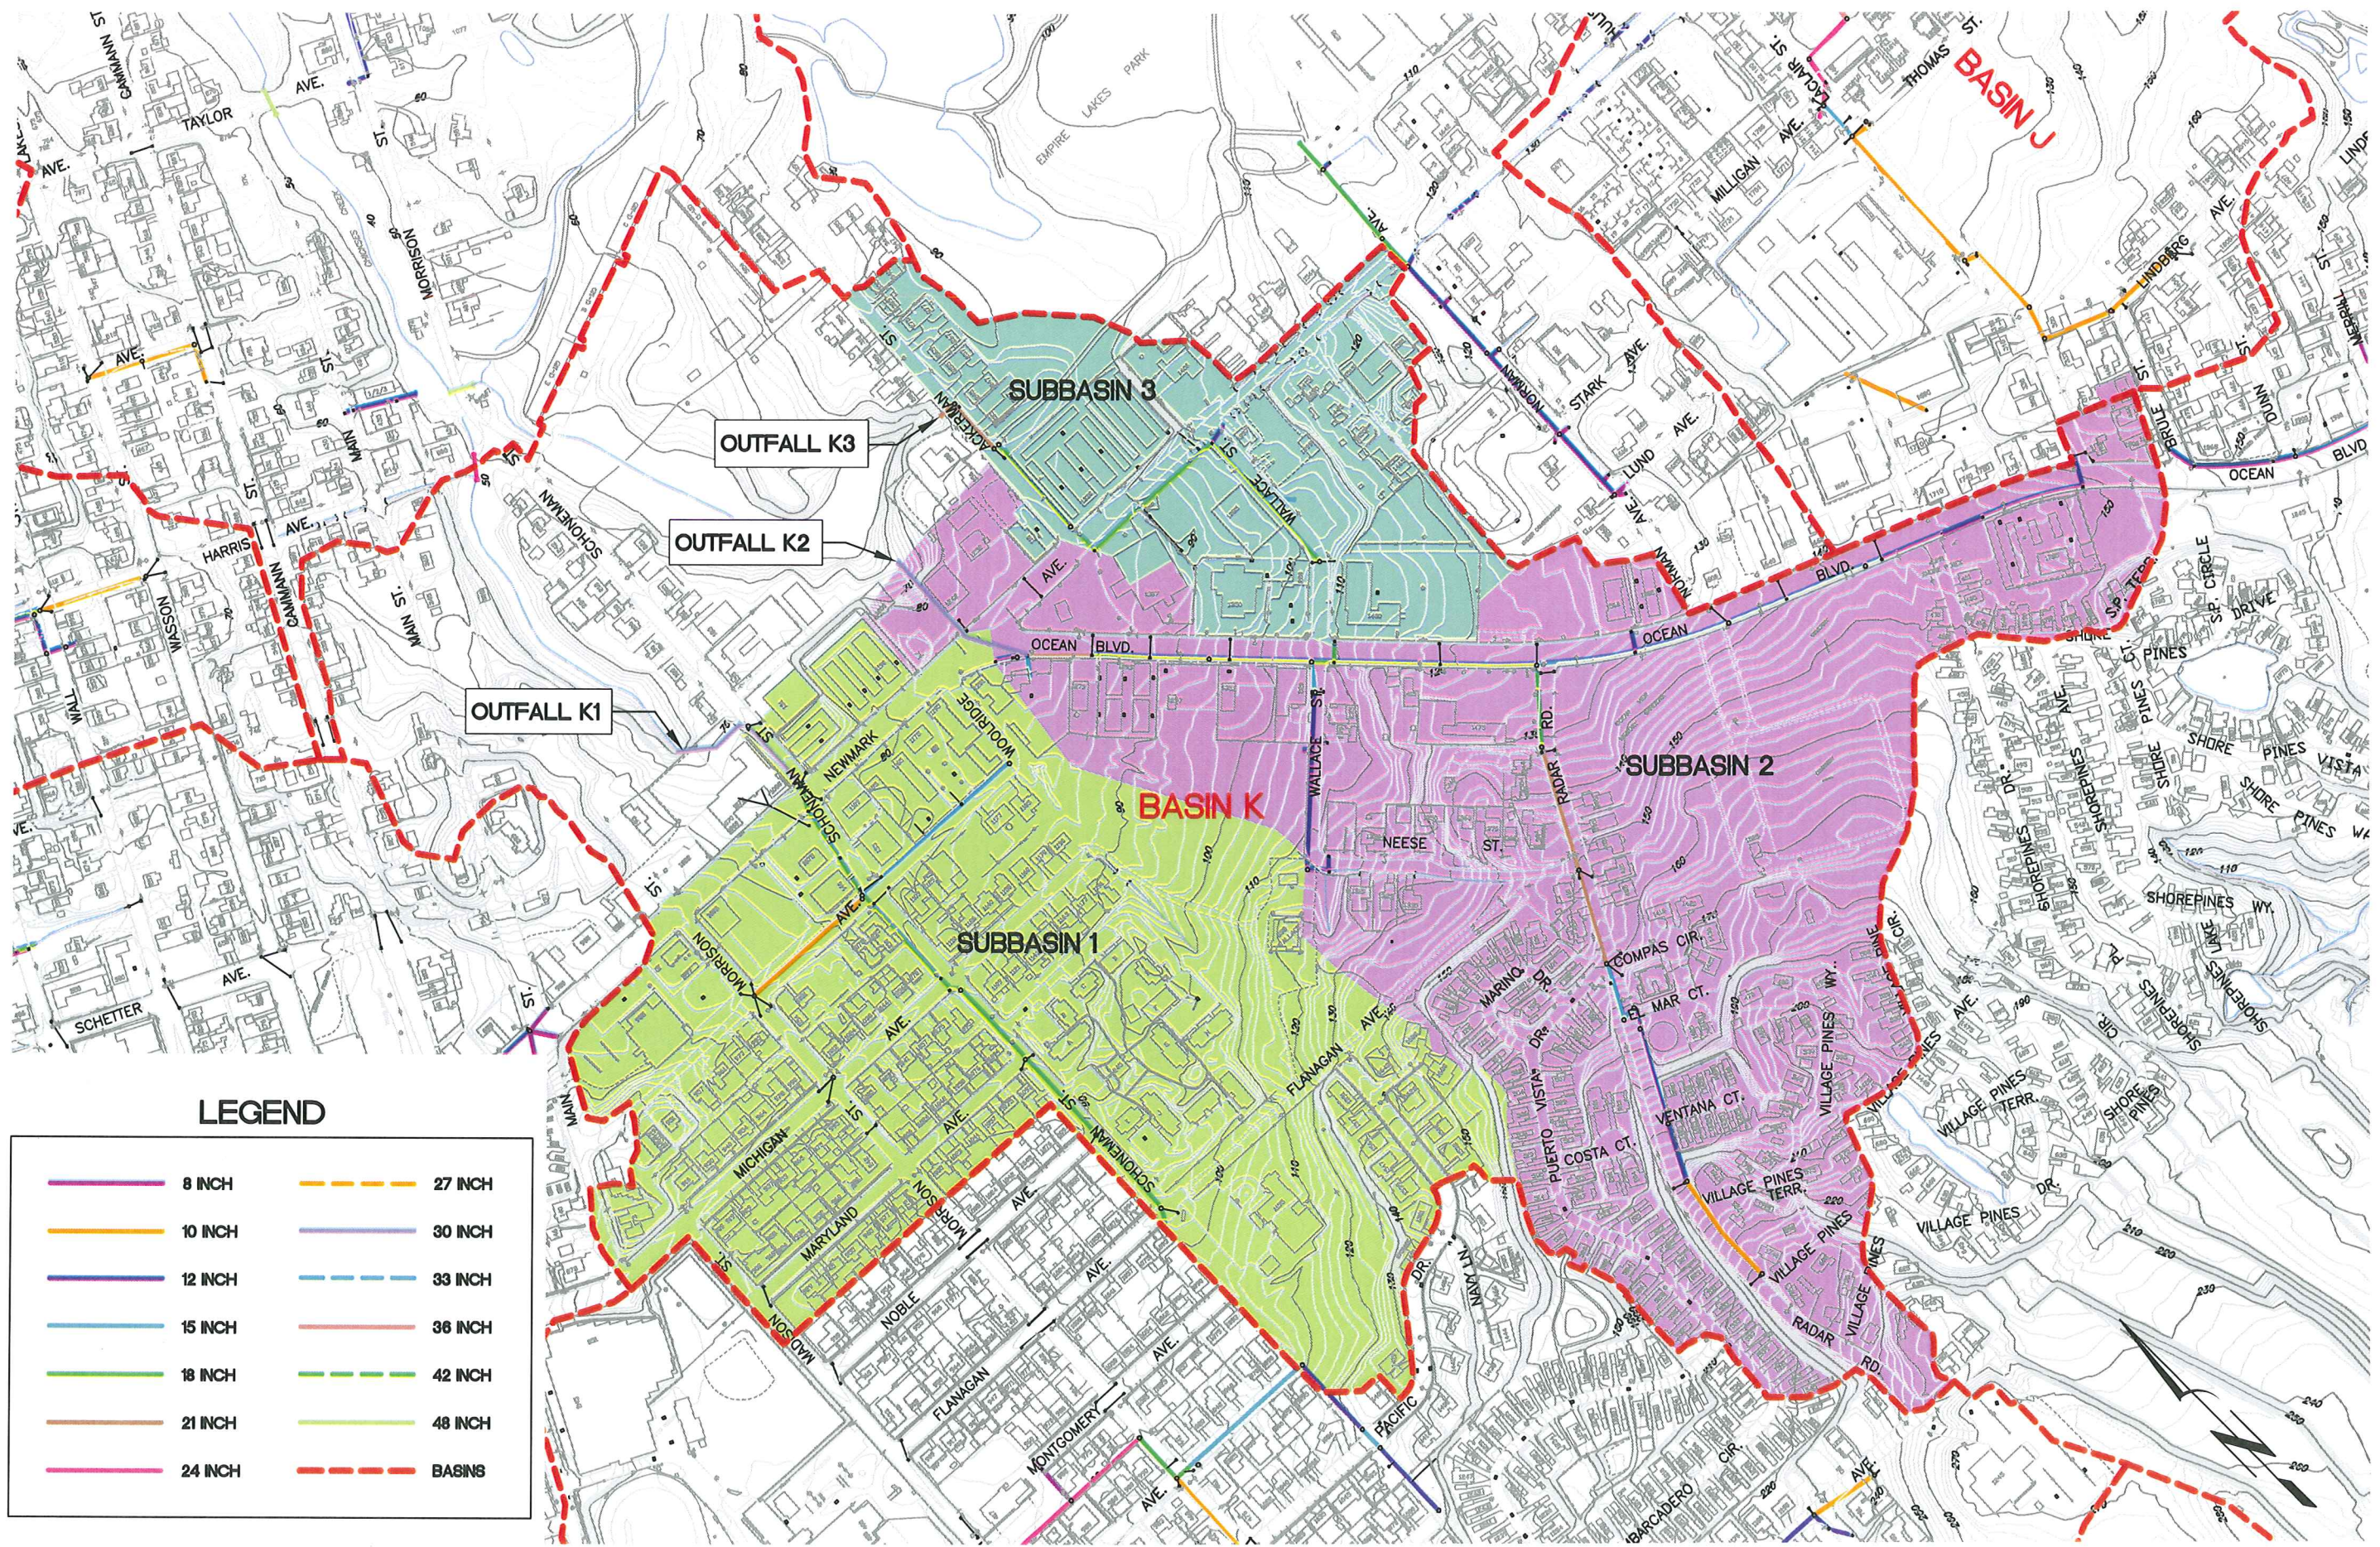


LEGEND

	8 INCH		27 INCH
	10 INCH		30 INCH
	12 INCH		33 INCH
	15 INCH		36 INCH
	18 INCH		42 INCH
	21 INCH		48 INCH
	24 INCH		BASINS

EXISTING STORMWATER SYSTEM -- BASIN K

SCALE: 1" = 400'

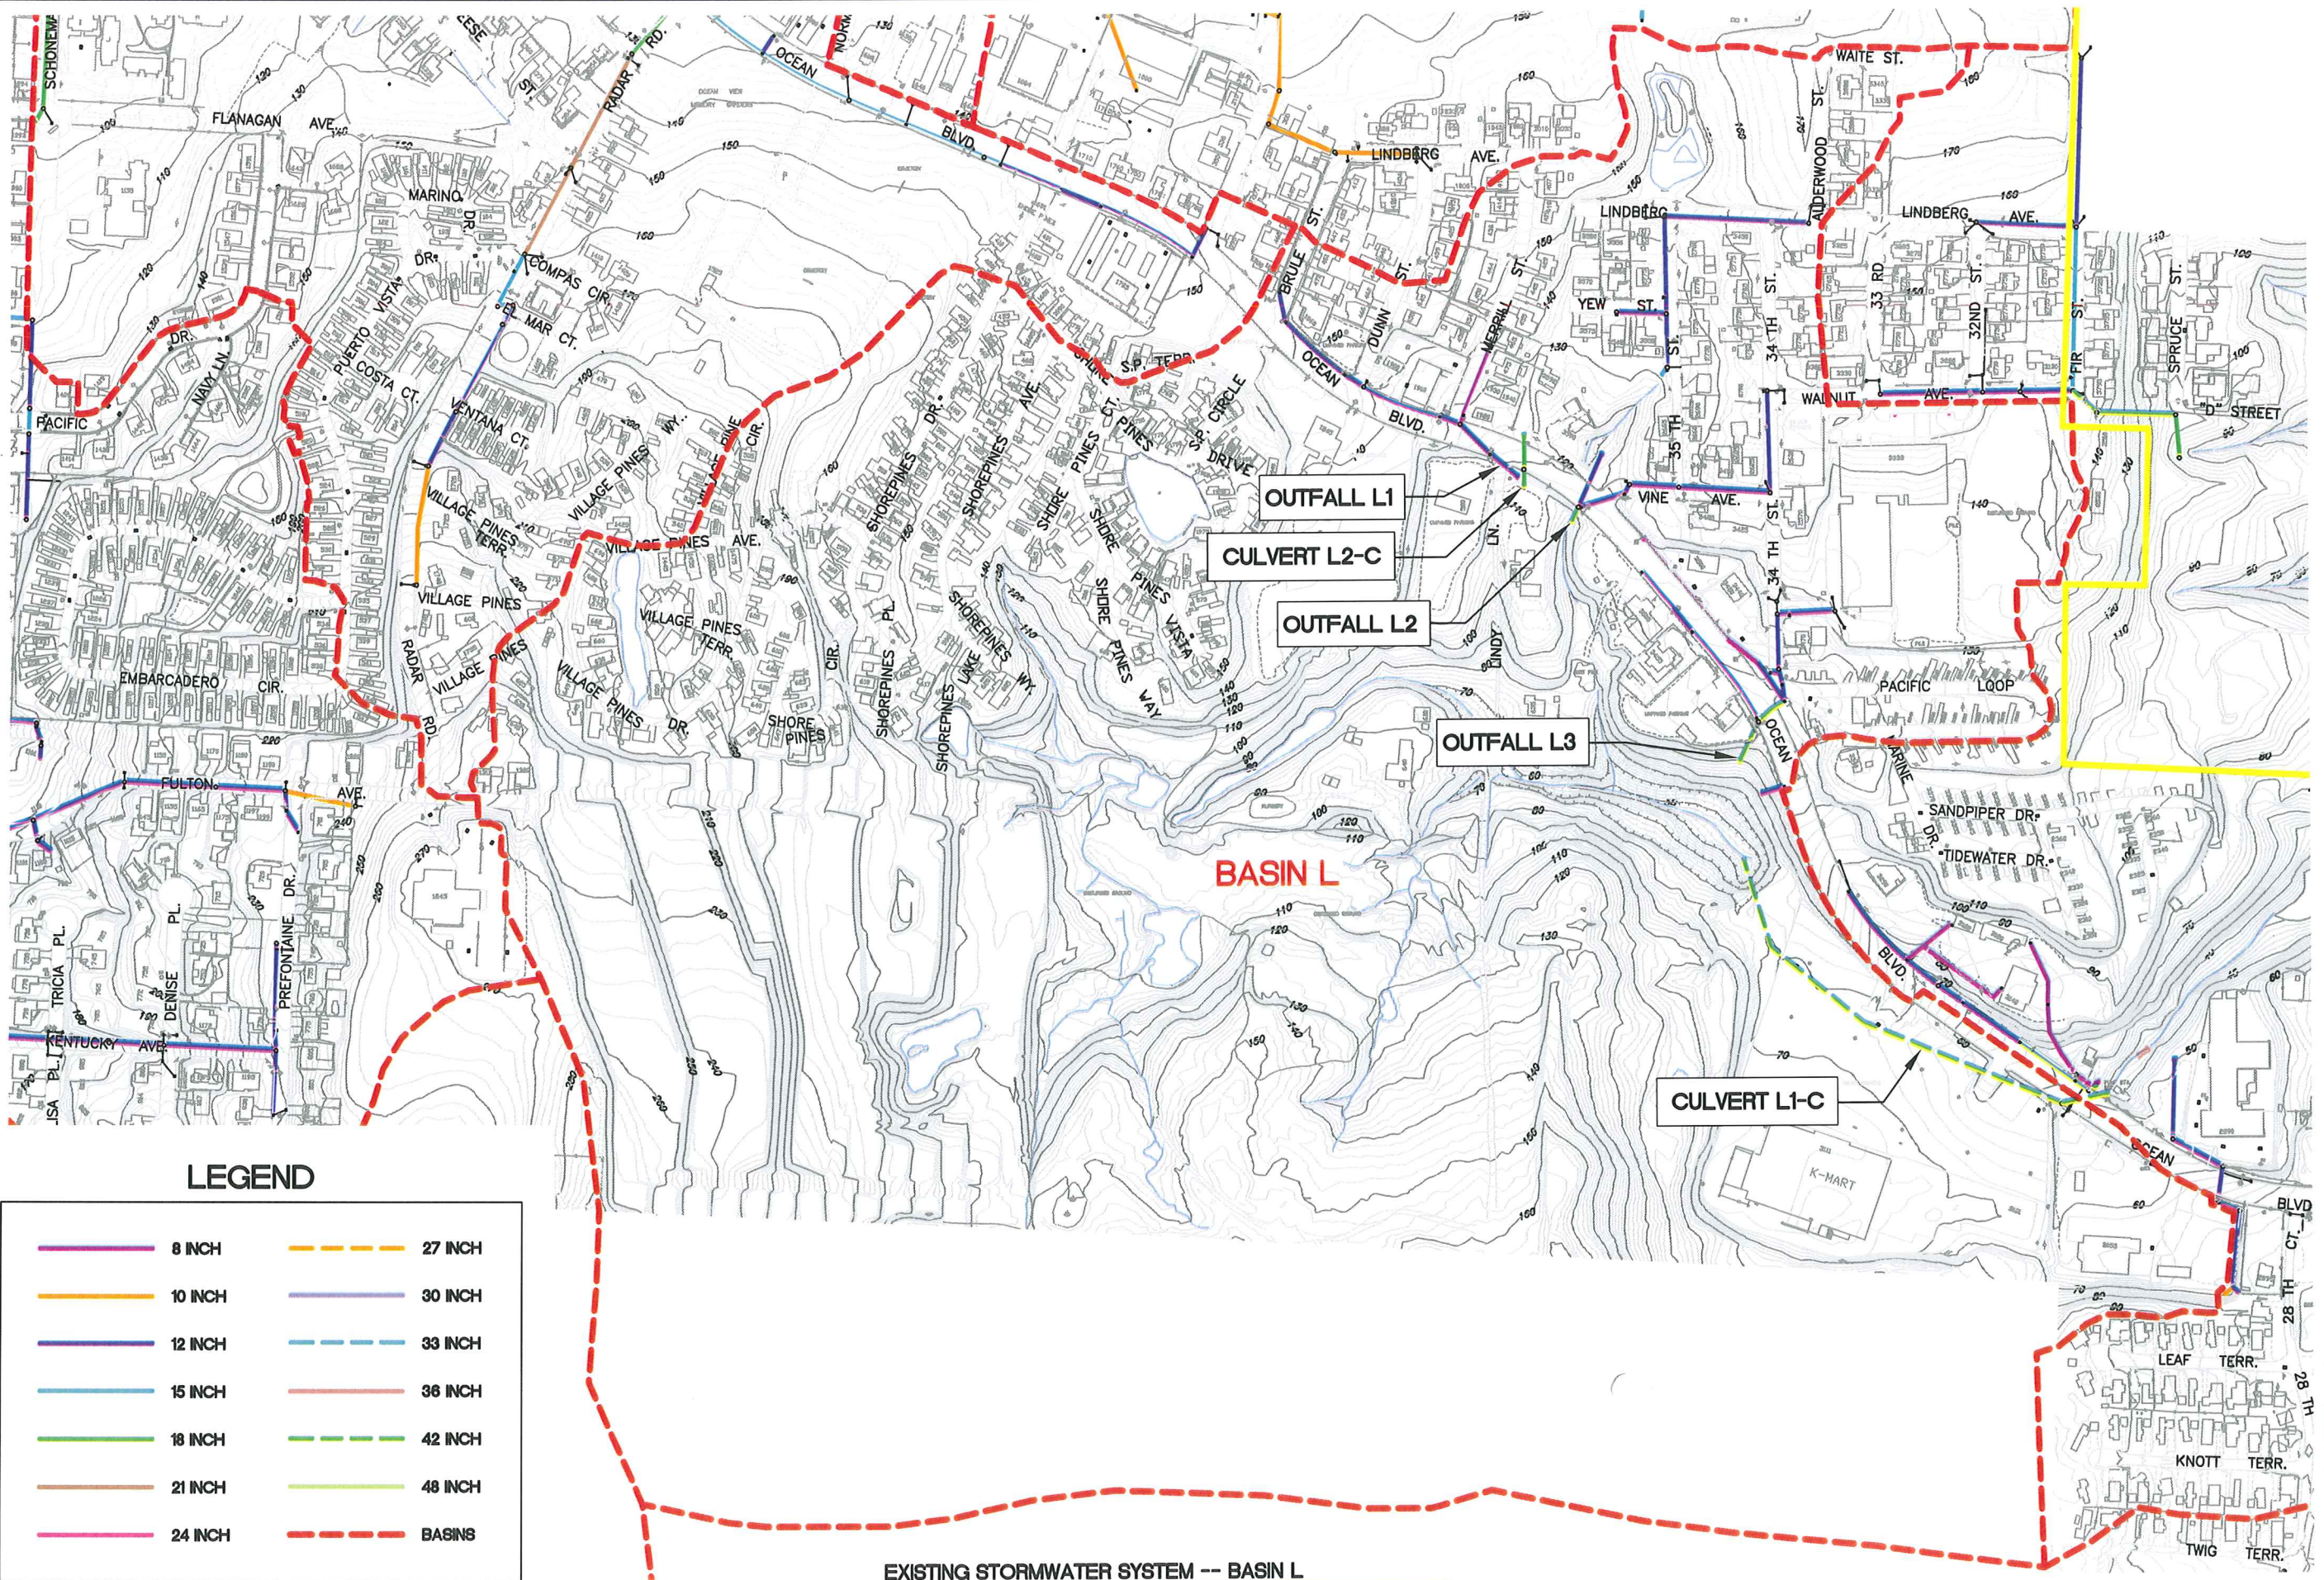
















LEGEND

EXISTING STORMWATER SYSTEM -- BASIN L

SCALE: 1" = 400'


LEGEND

	8 INCH		27 INCH
	10 INCH		30 INCH
	12 INCH		33 INCH
	15 INCH		36 INCH
	18 INCH		42 INCH
	21 INCH		48 INCH
	24 INCH		BASINS

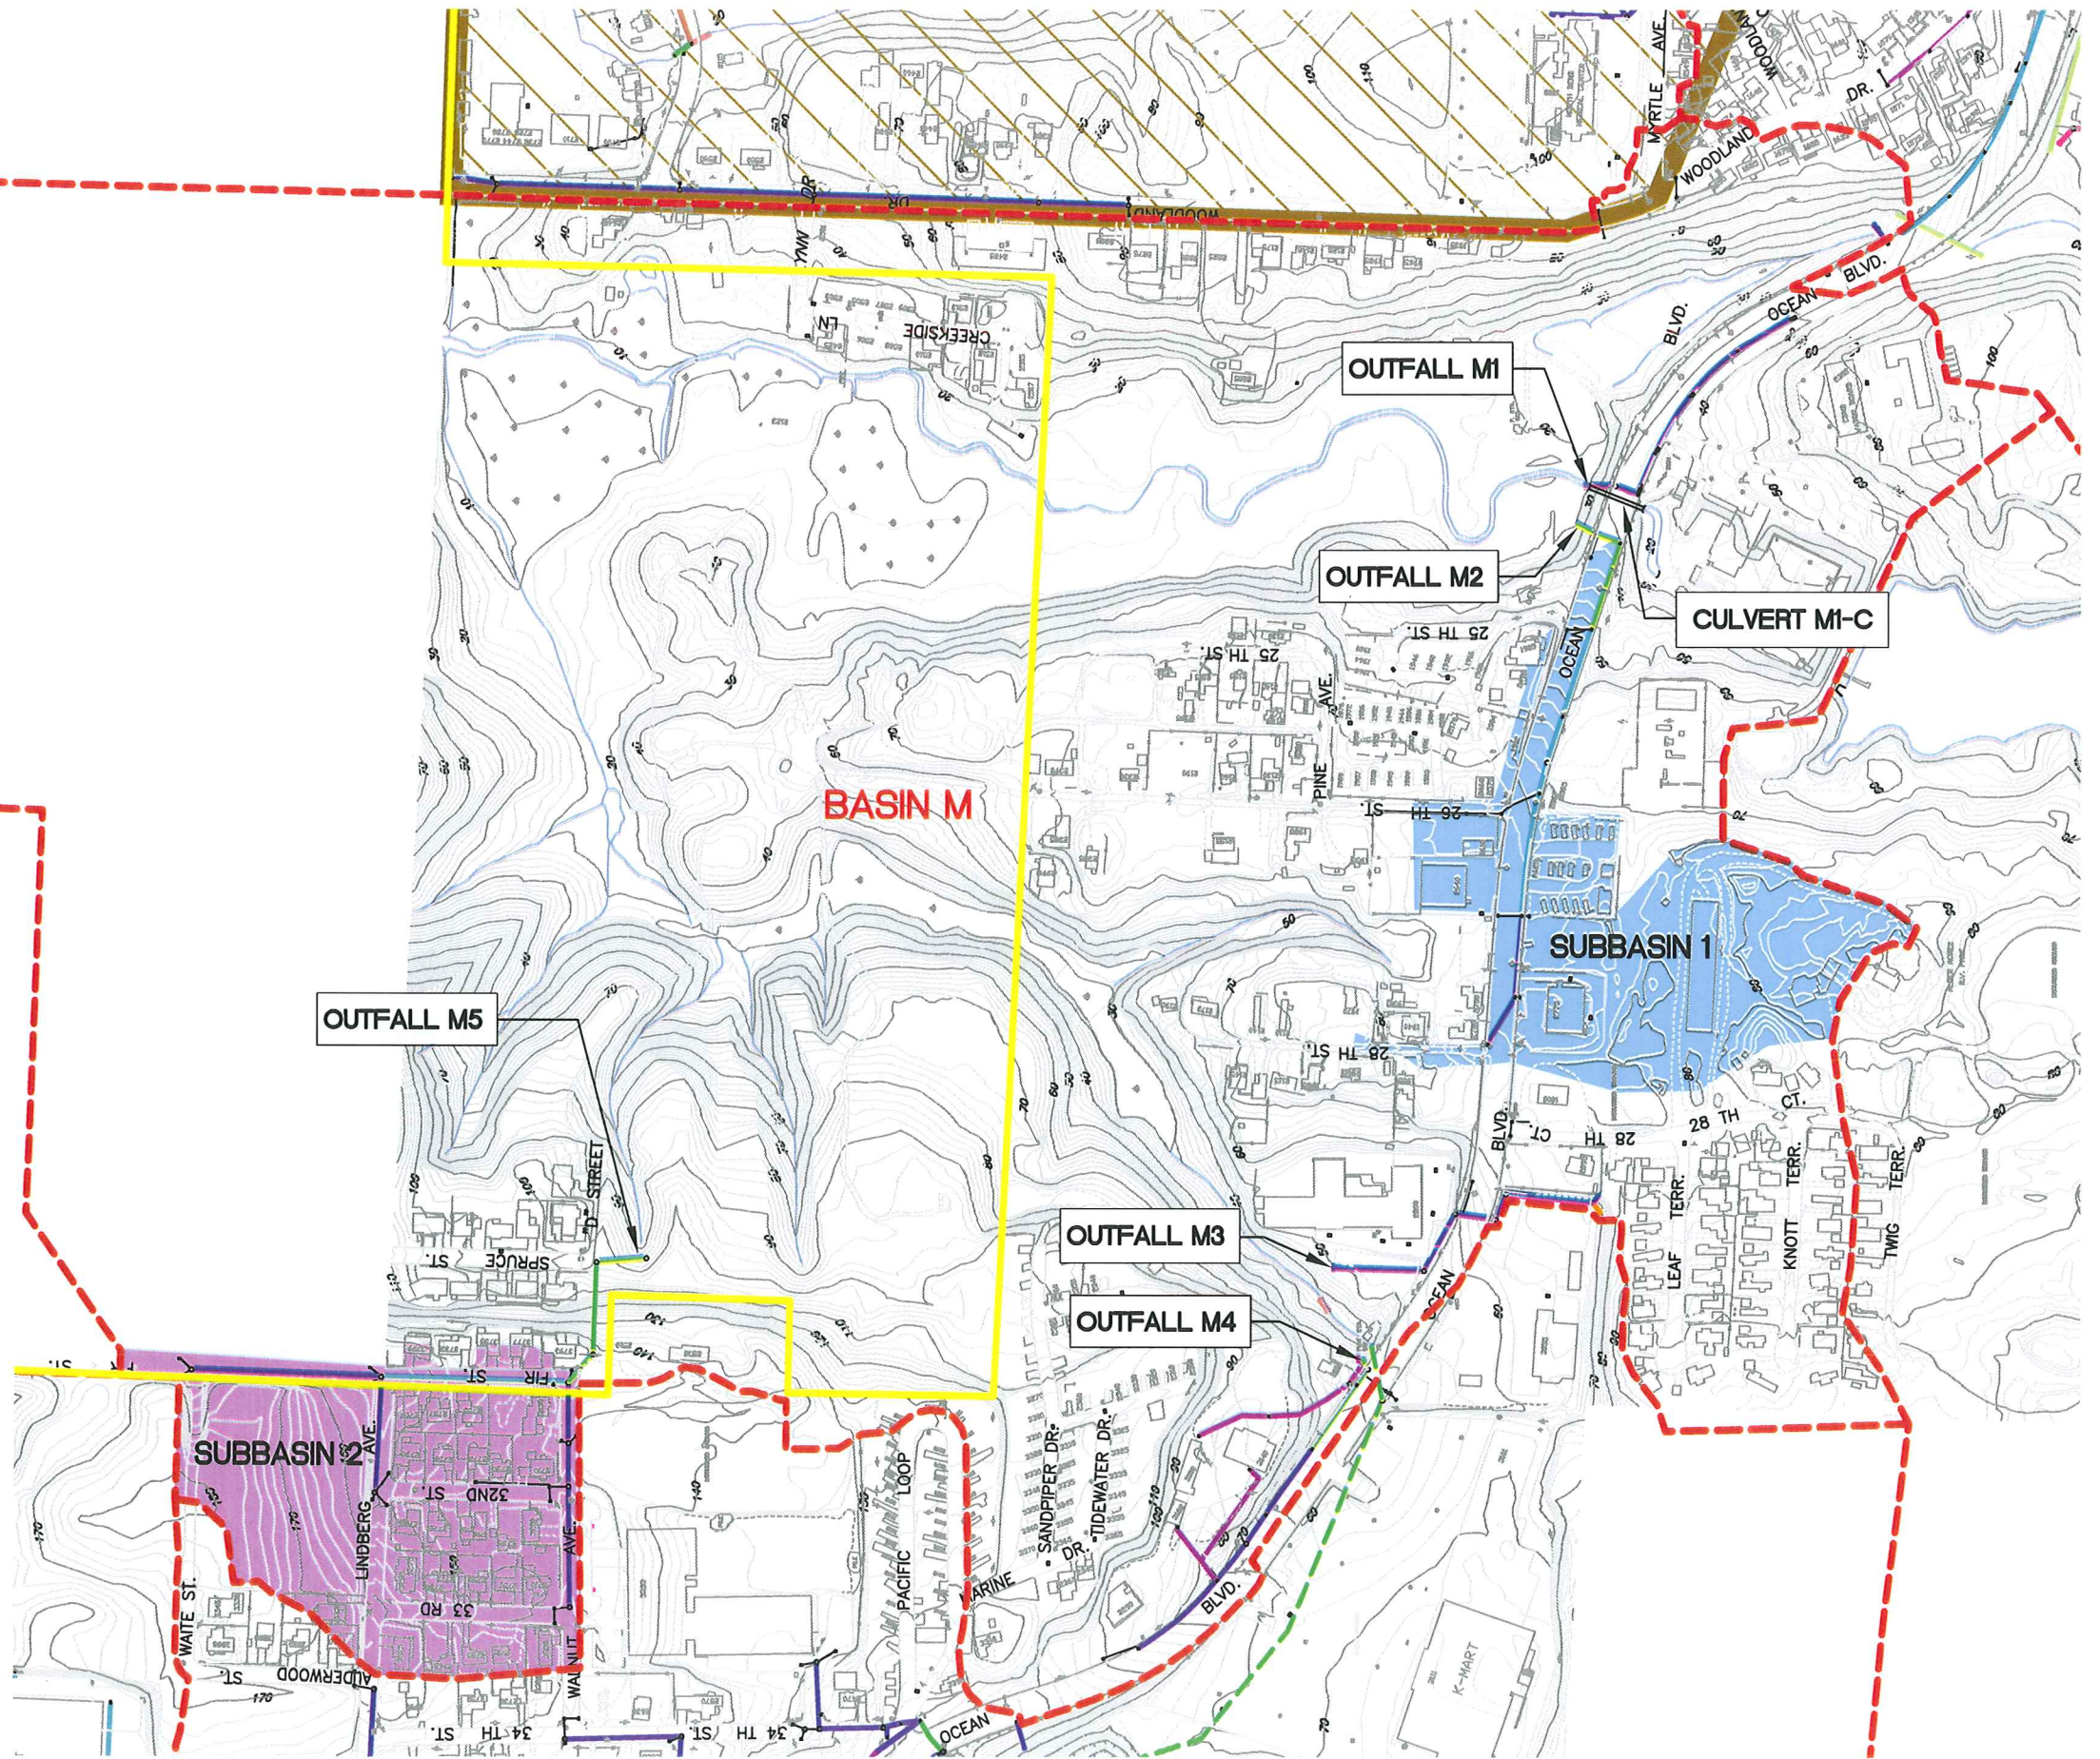

EXISTING STORMWATER SYSTEM -- BASIN M

SCALE: 1" = 400'

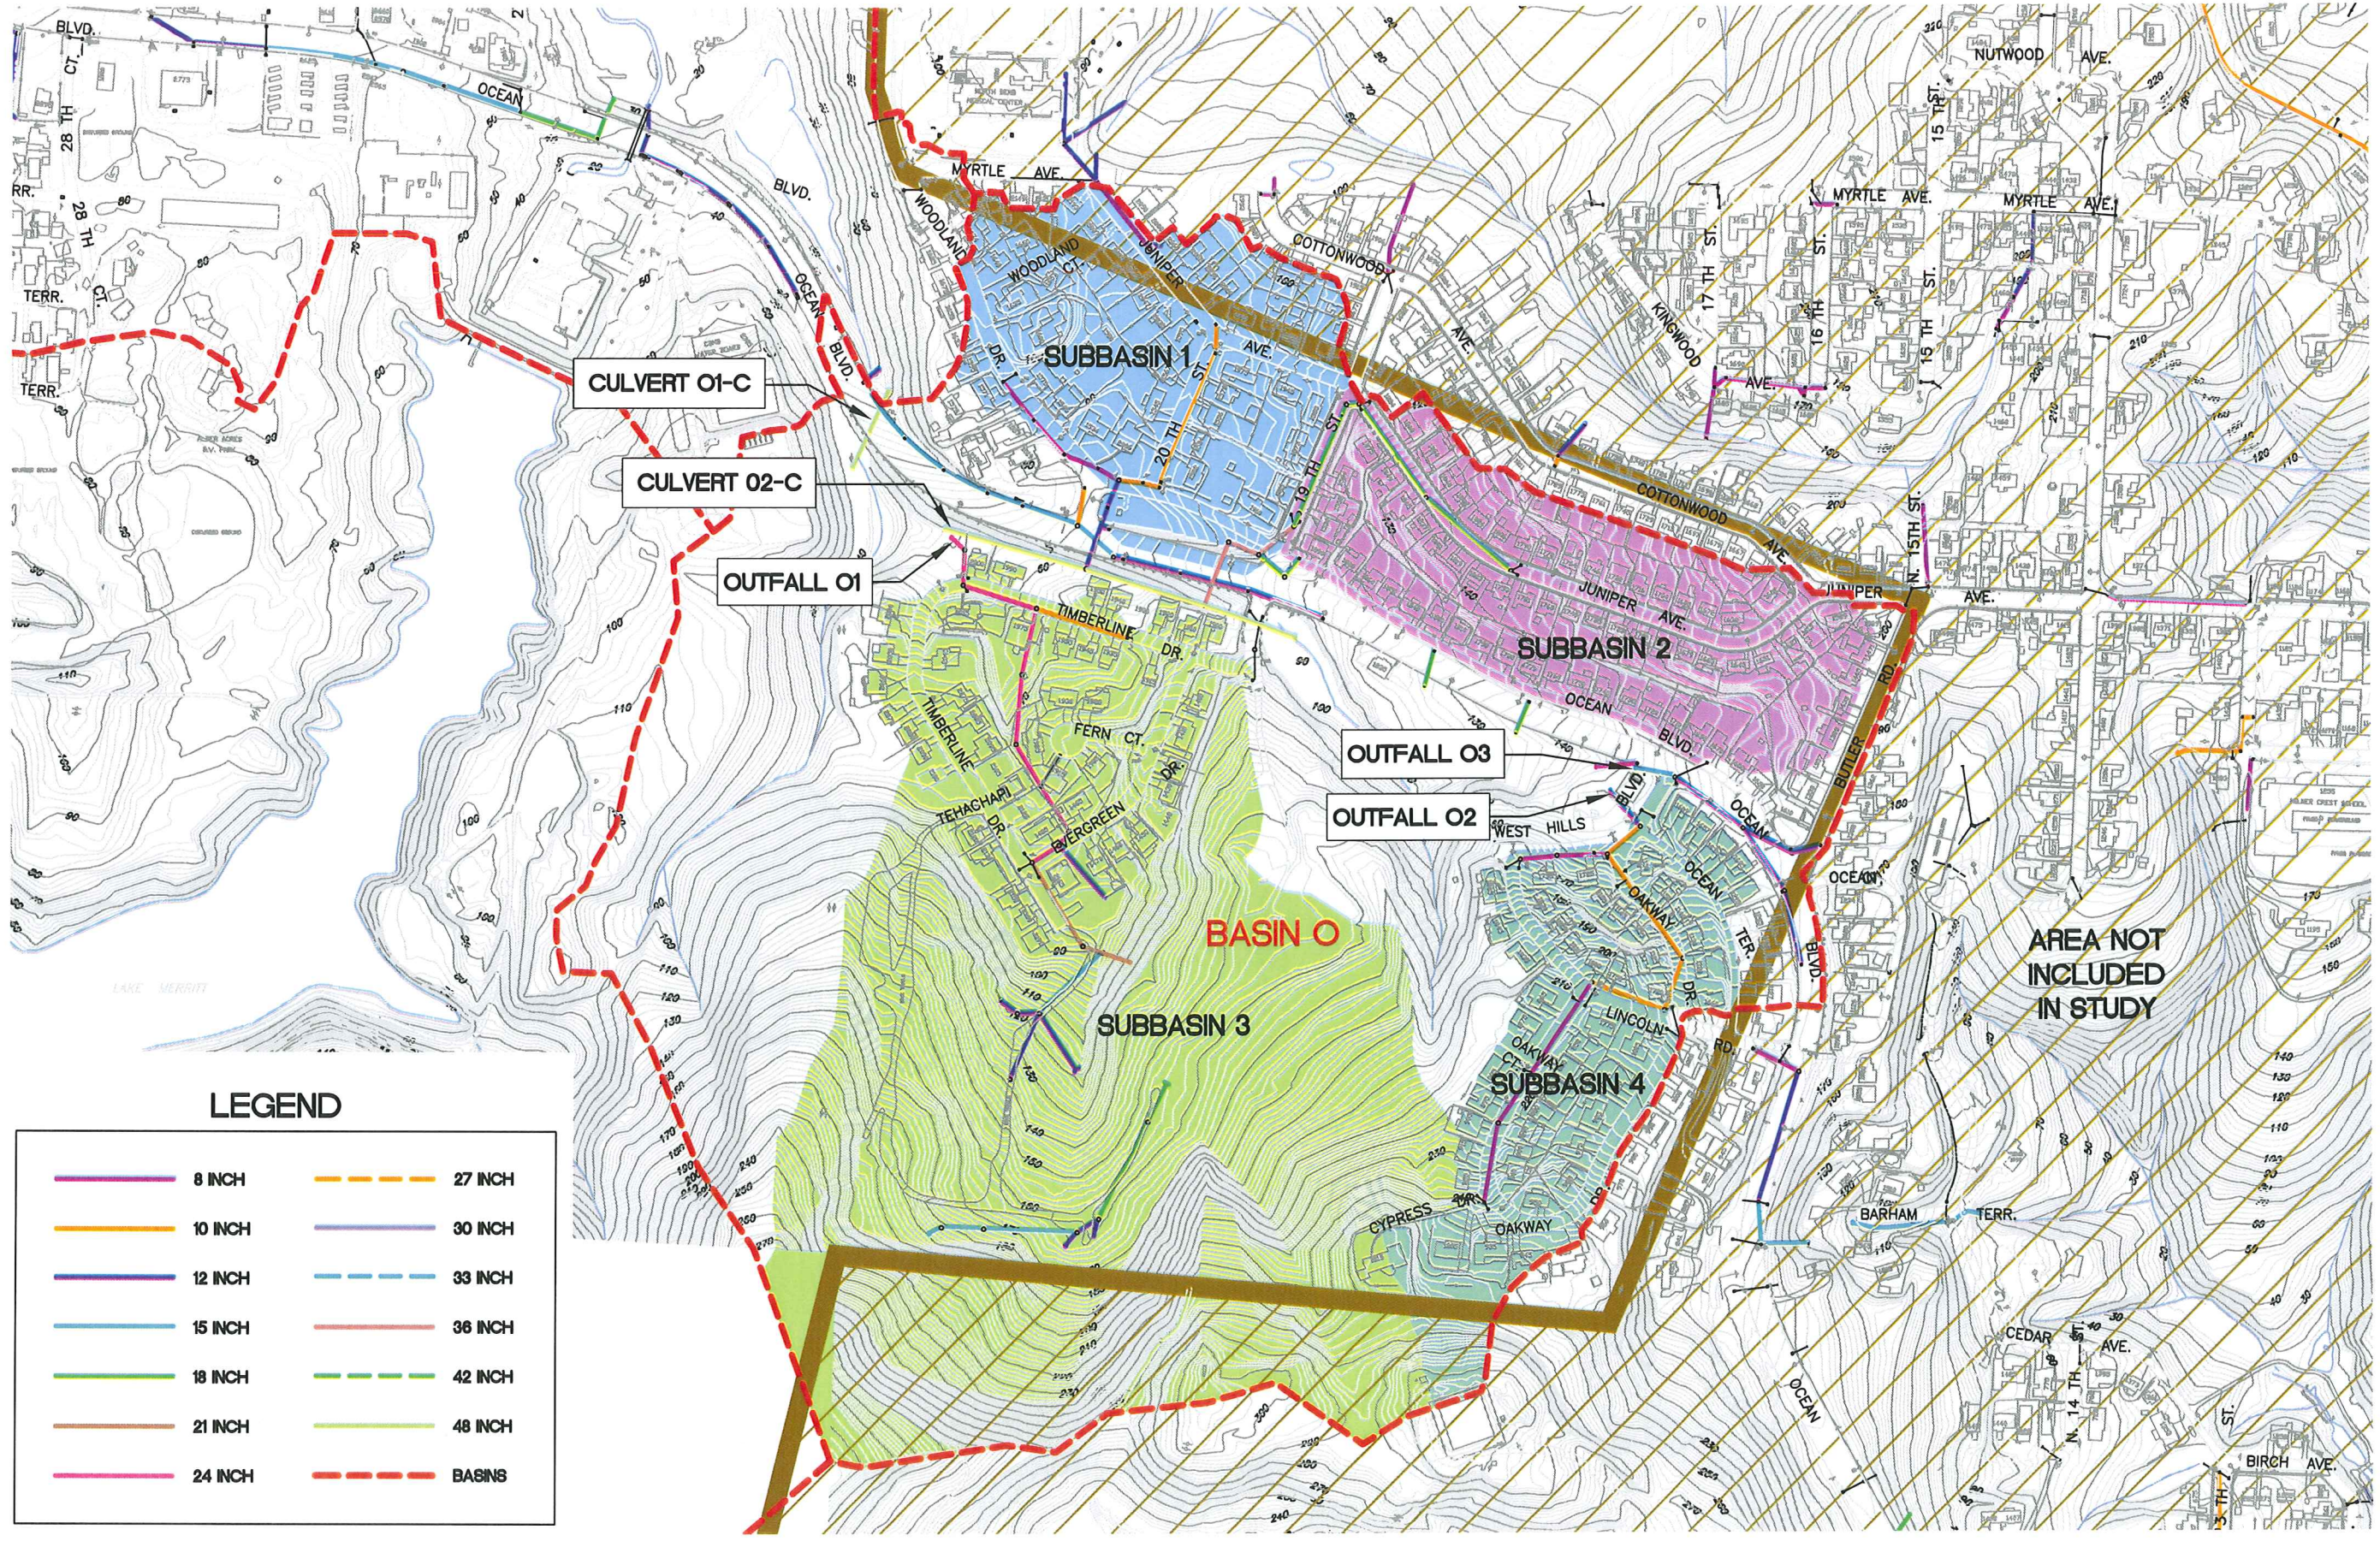















LEGEND


	8 INCH		27 INCH
	10 INCH		30 INCH
	12 INCH		33 INCH
	15 INCH		36 INCH
	18 INCH		42 INCH
	21 INCH		48 INCH
	24 INCH		BASINS

EXISTING STORMWATER SYSTEM -- BASIN O


SCALE: 1" = 400'

LEGEND

	8 INCH		27 INCH
	10 INCH		30 INCH
	12 INCH		33 INCH
	15 INCH		36 INCH
	18 INCH		42 INCH
	21 INCH		48 INCH
	24 INCH		BASINS

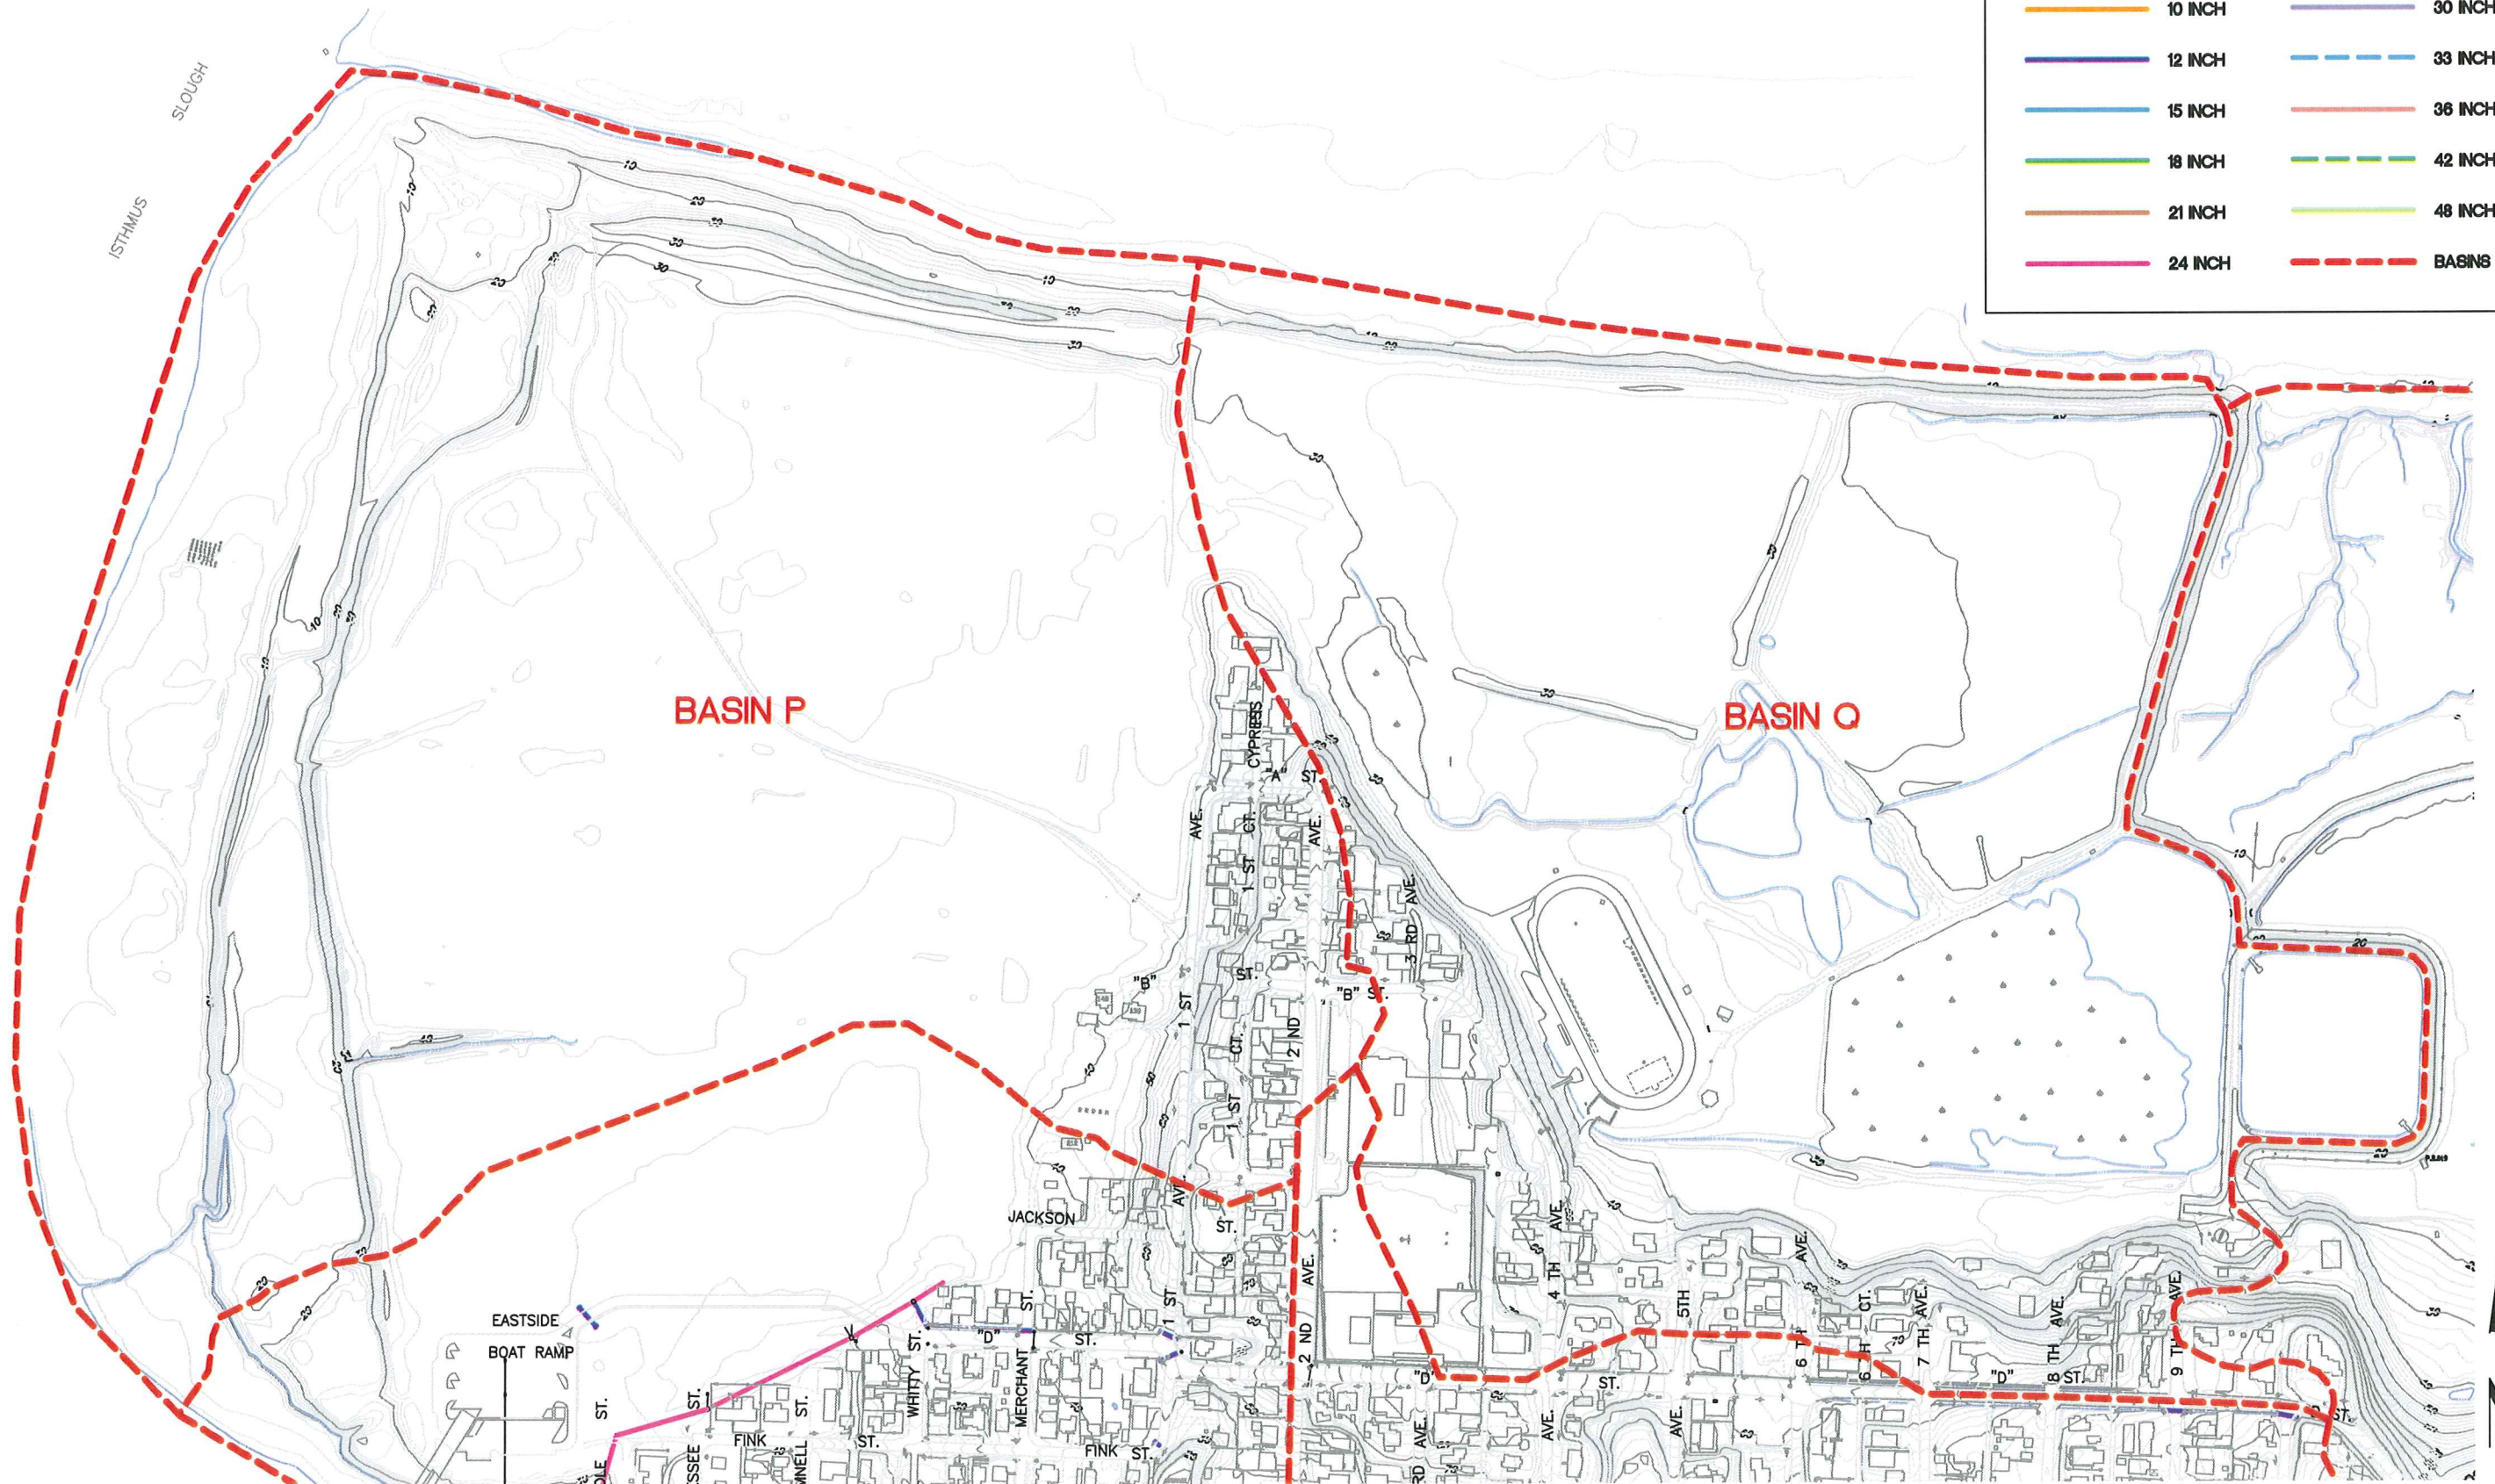


EXISTING STORMWATER SYSTEM -- BASINS P AND Q
SCALE: 1" = 400'

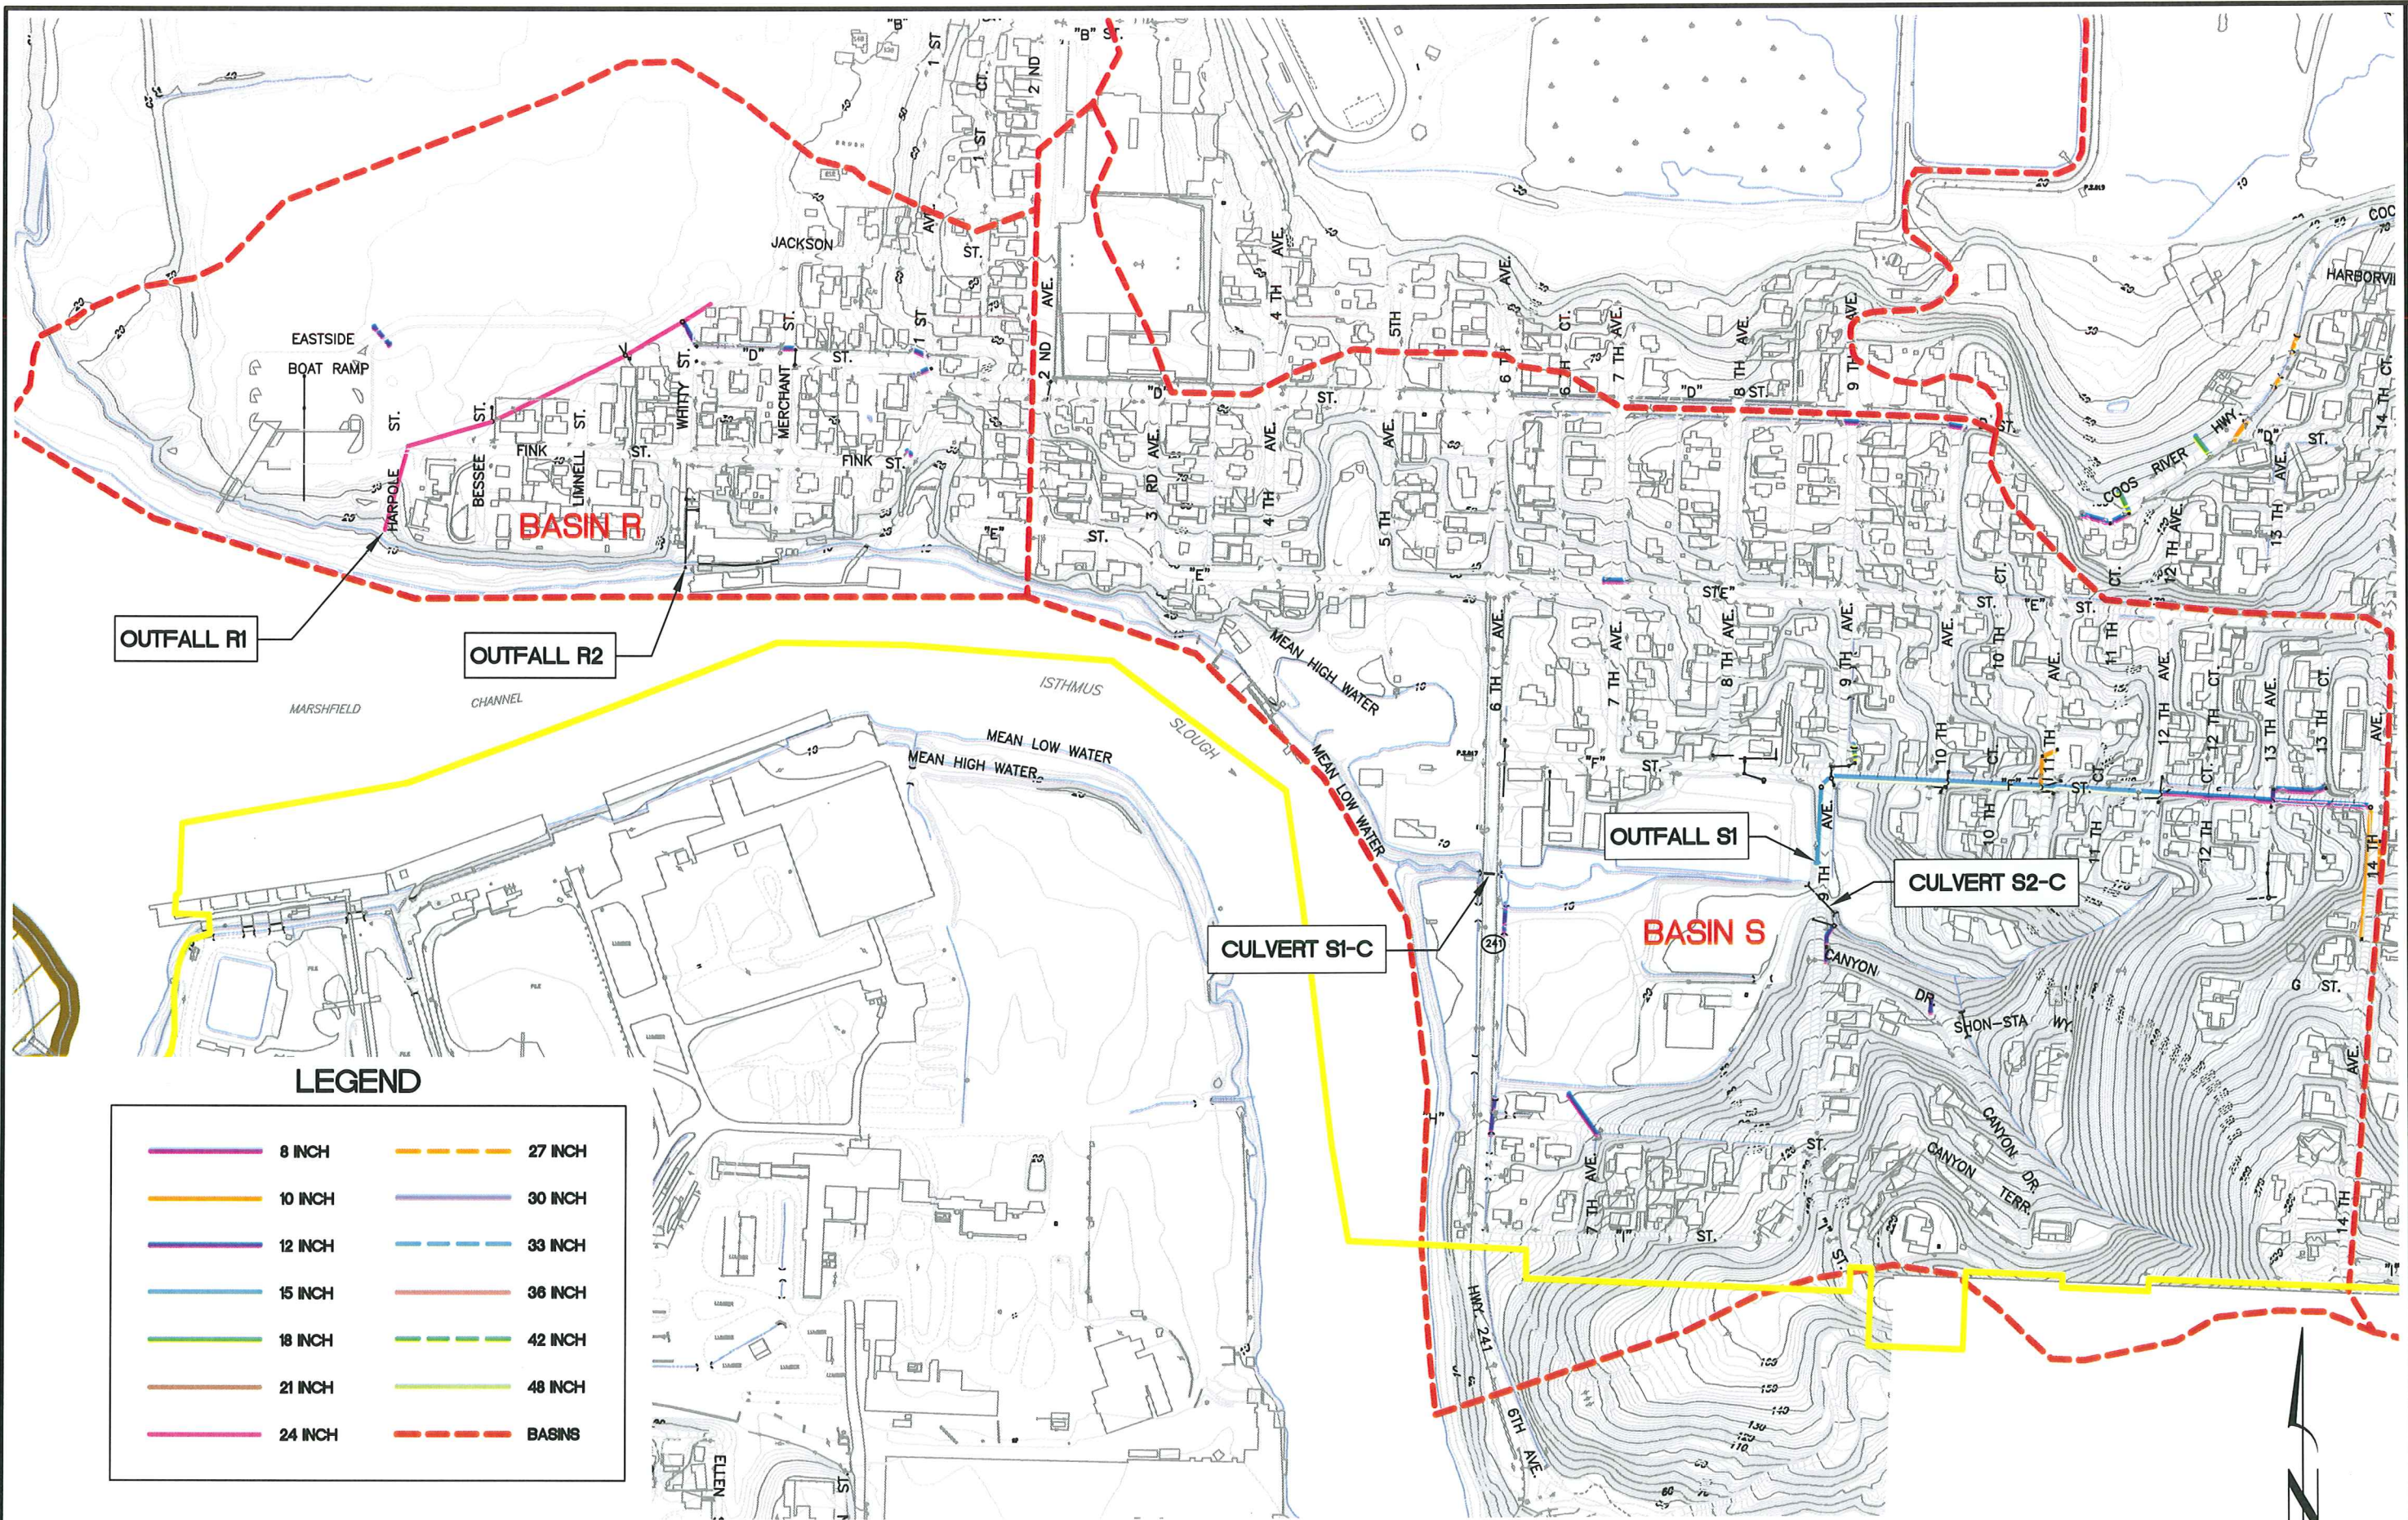

LEGEND

8 INCH	27 INCH
10 INCH	30 INCH
12 INCH	33 INCH
15 INCH	36 INCH
18 INCH	42 INCH
21 INCH	48 INCH
24 INCH	BASINS

EXISTING STORMWATER SYSTEM -- BASINS R AND S
SCALE: 1" = 400'

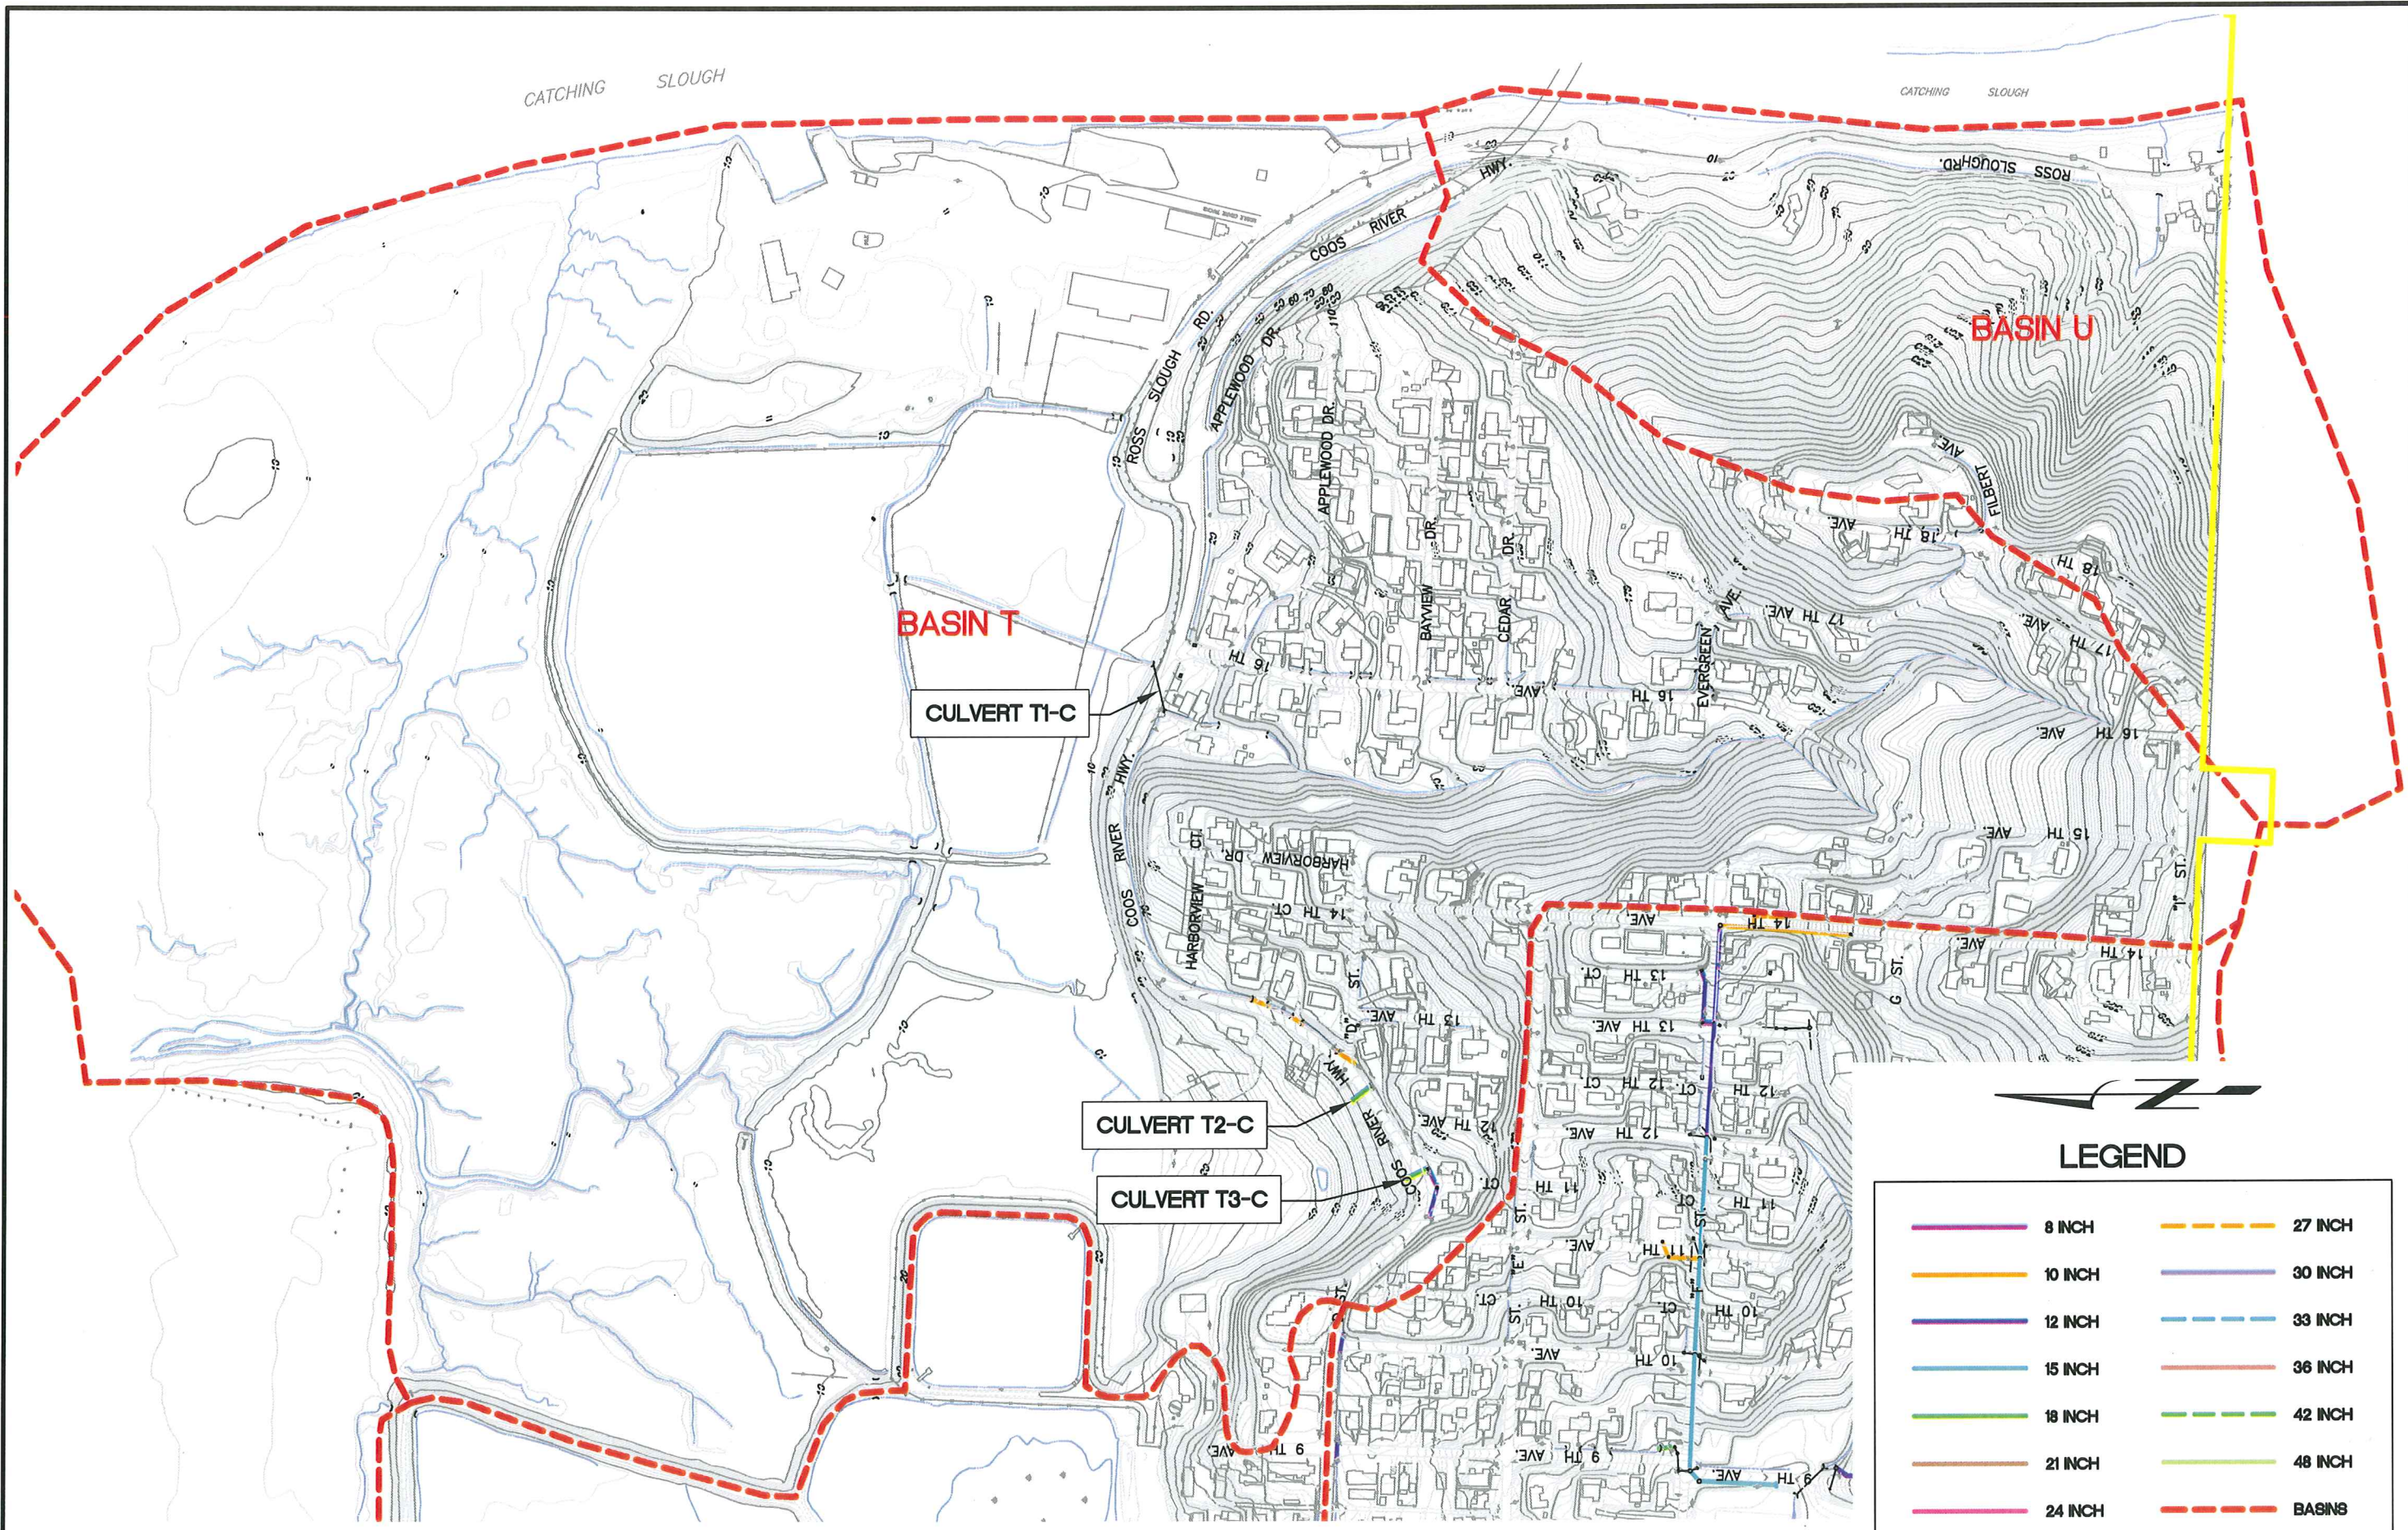

LEGEND


	8 INCH		27 INCH
	10 INCH		30 INCH
	12 INCH		33 INCH
	15 INCH		36 INCH
	18 INCH		42 INCH
	21 INCH		48 INCH
	24 INCH		BASINS

EXISTING STORMWATER SYSTEM -- BASINS T AND U
SCALE: 1" = 400'




LEGEND

	8 INCH		27 INCH
	10 INCH		30 INCH
	12 INCH		33 INCH
	15 INCH		36 INCH
	18 INCH		42 INCH
	21 INCH		48 INCH
	24 INCH		BASINS

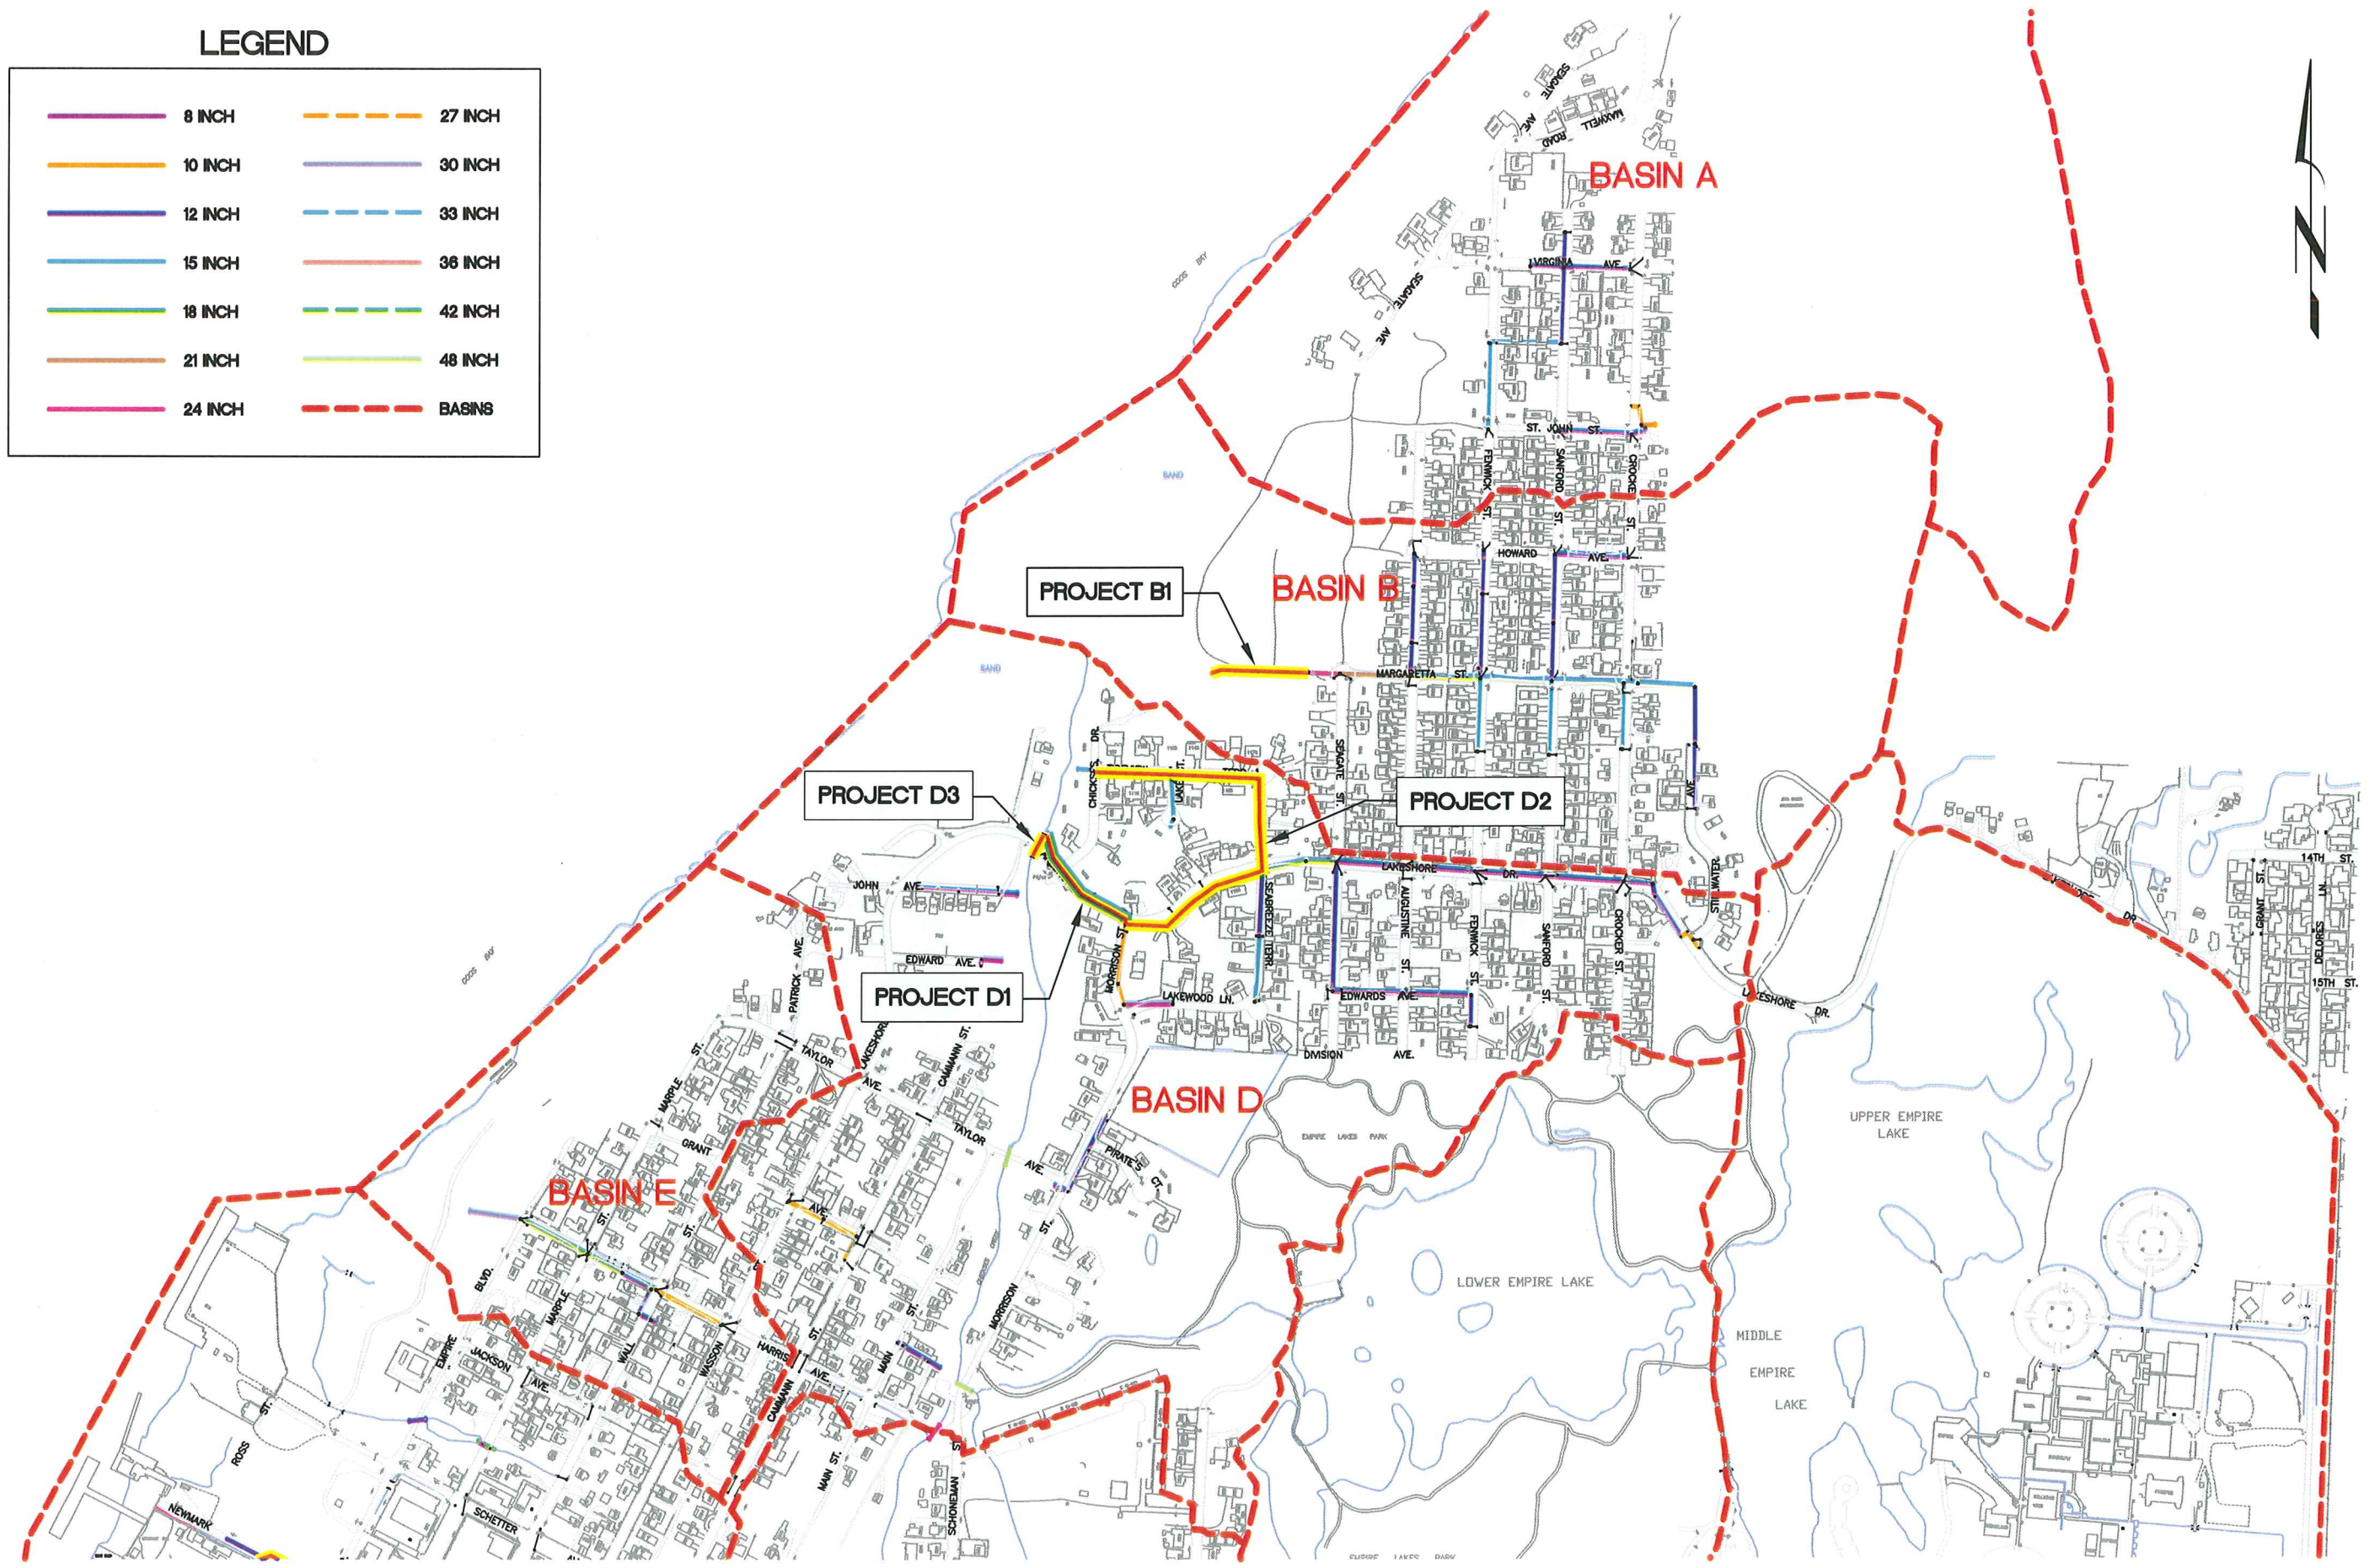


PROPOSED IMPROVEMENT PROJECTS

SCALE: 1" = 600'

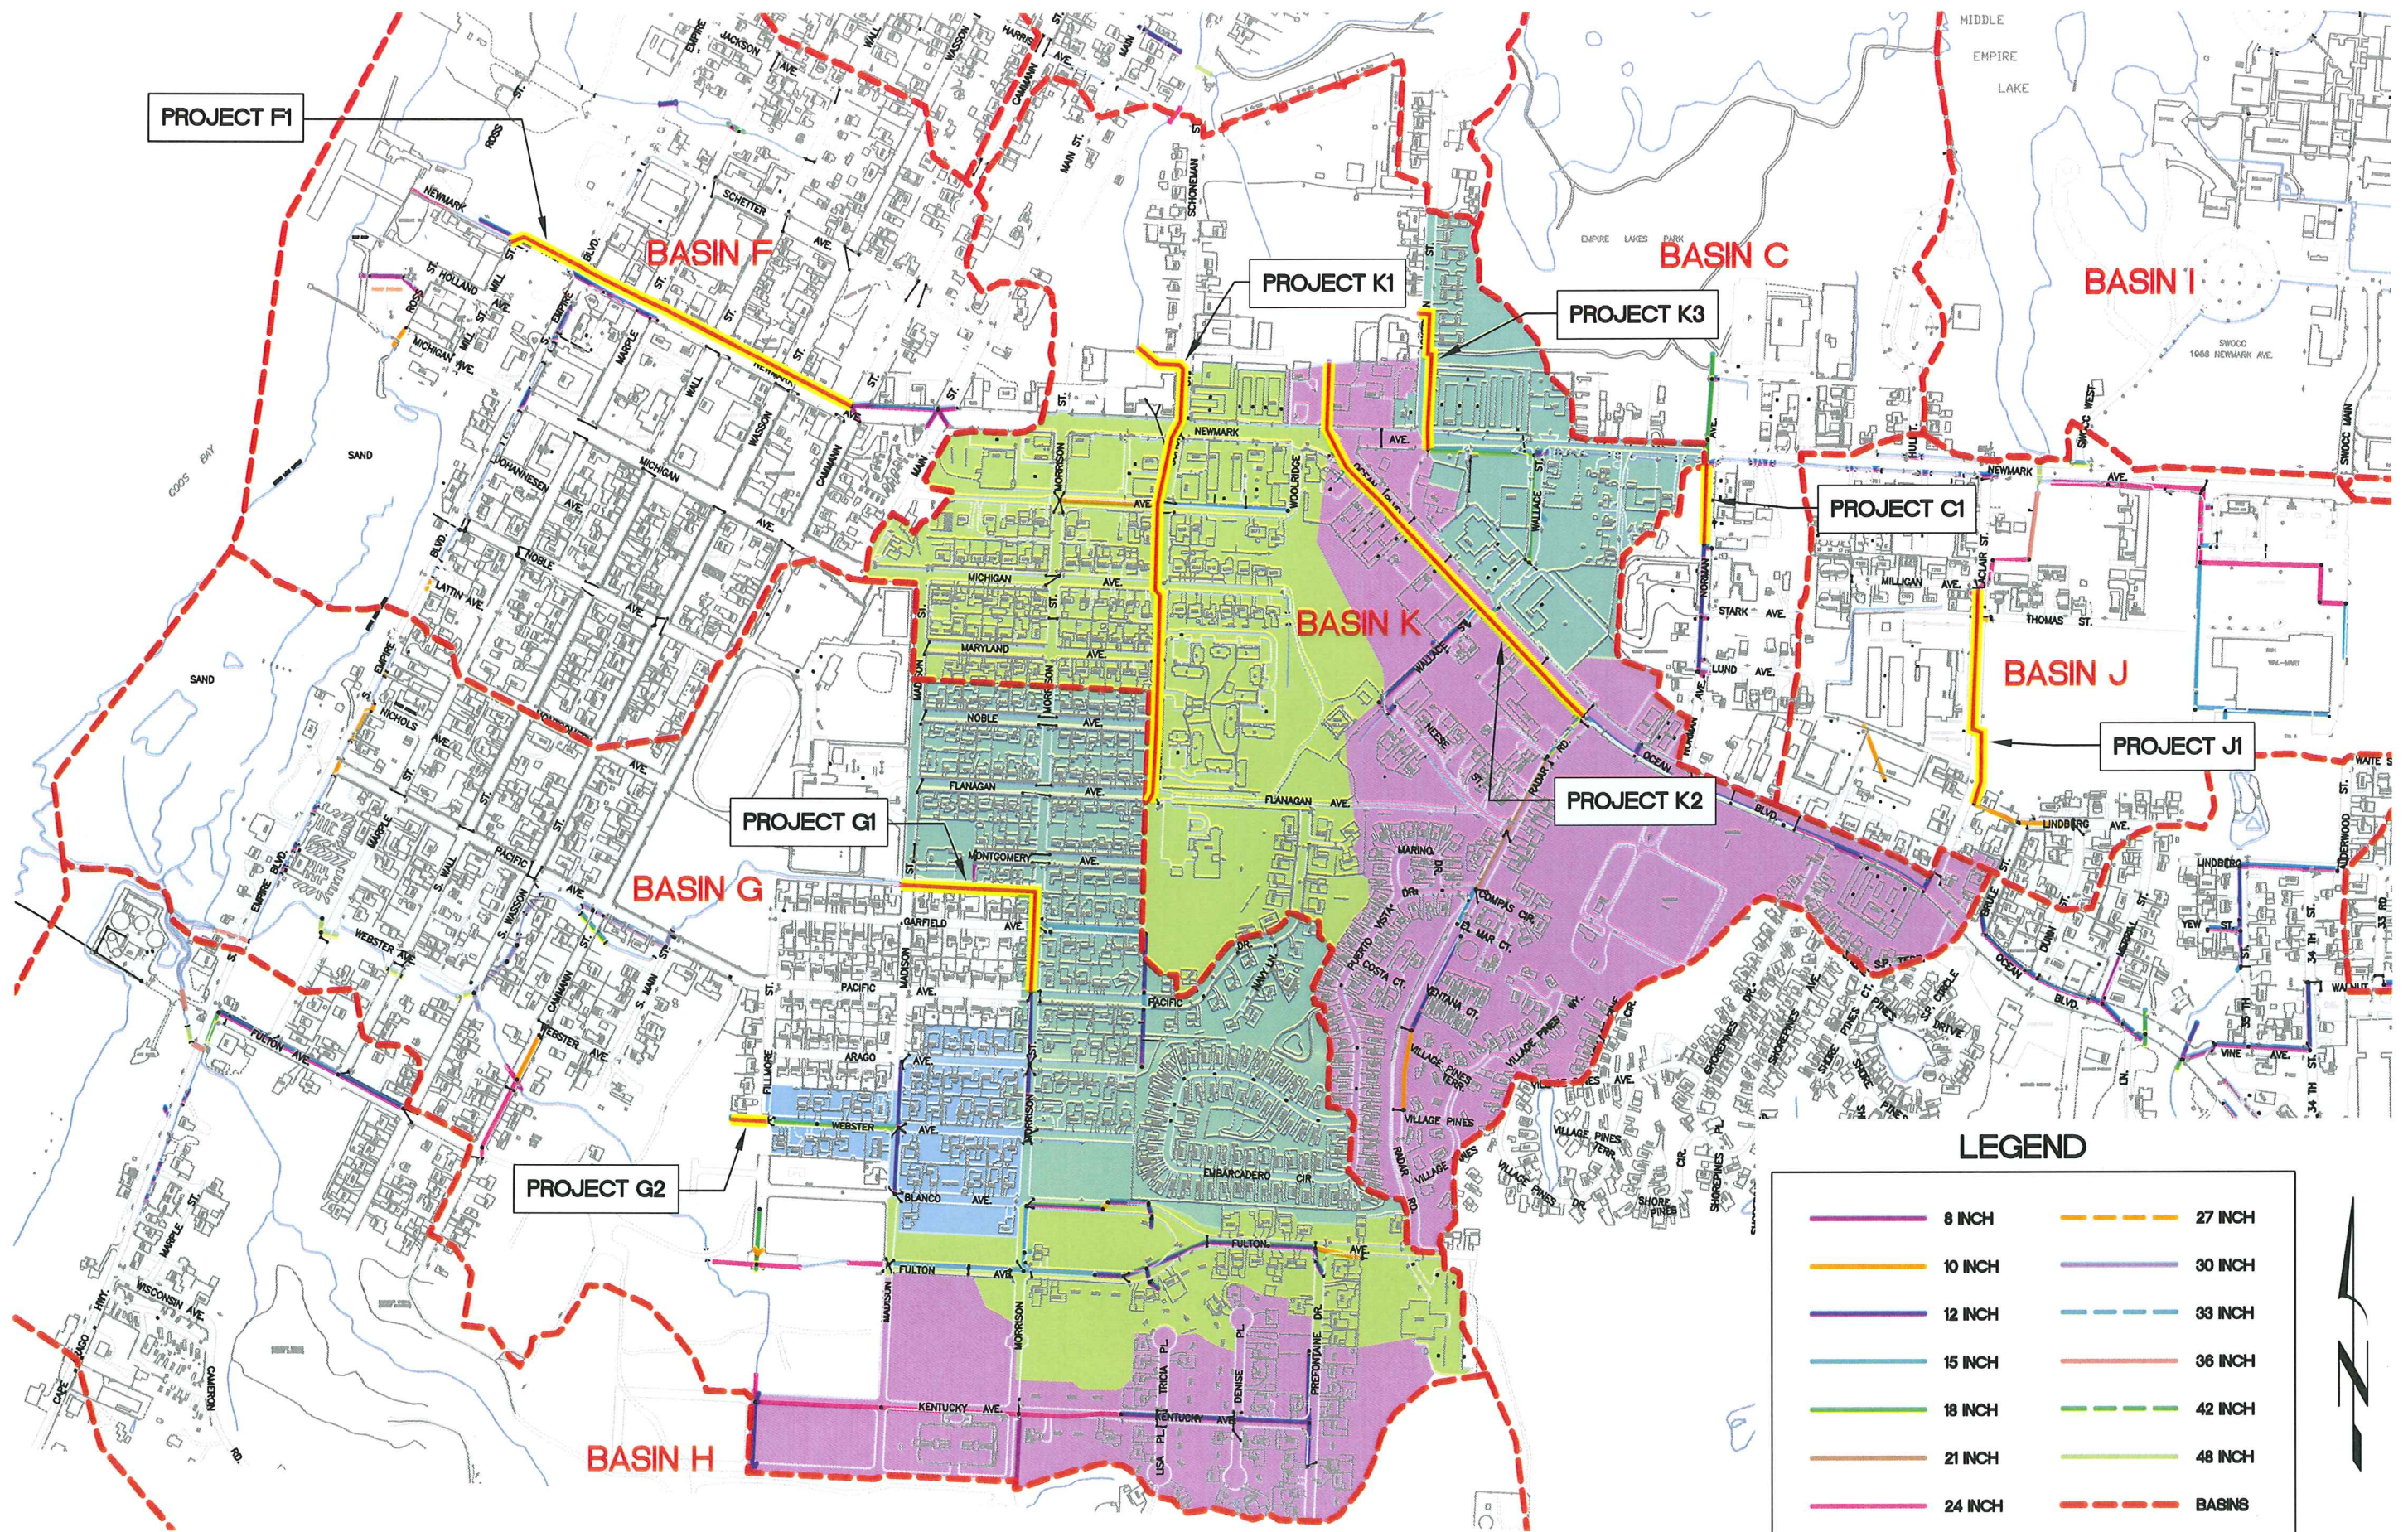

PROPOSED IMPROVEMENT PROJECTS

SCALE: 1" = 600'

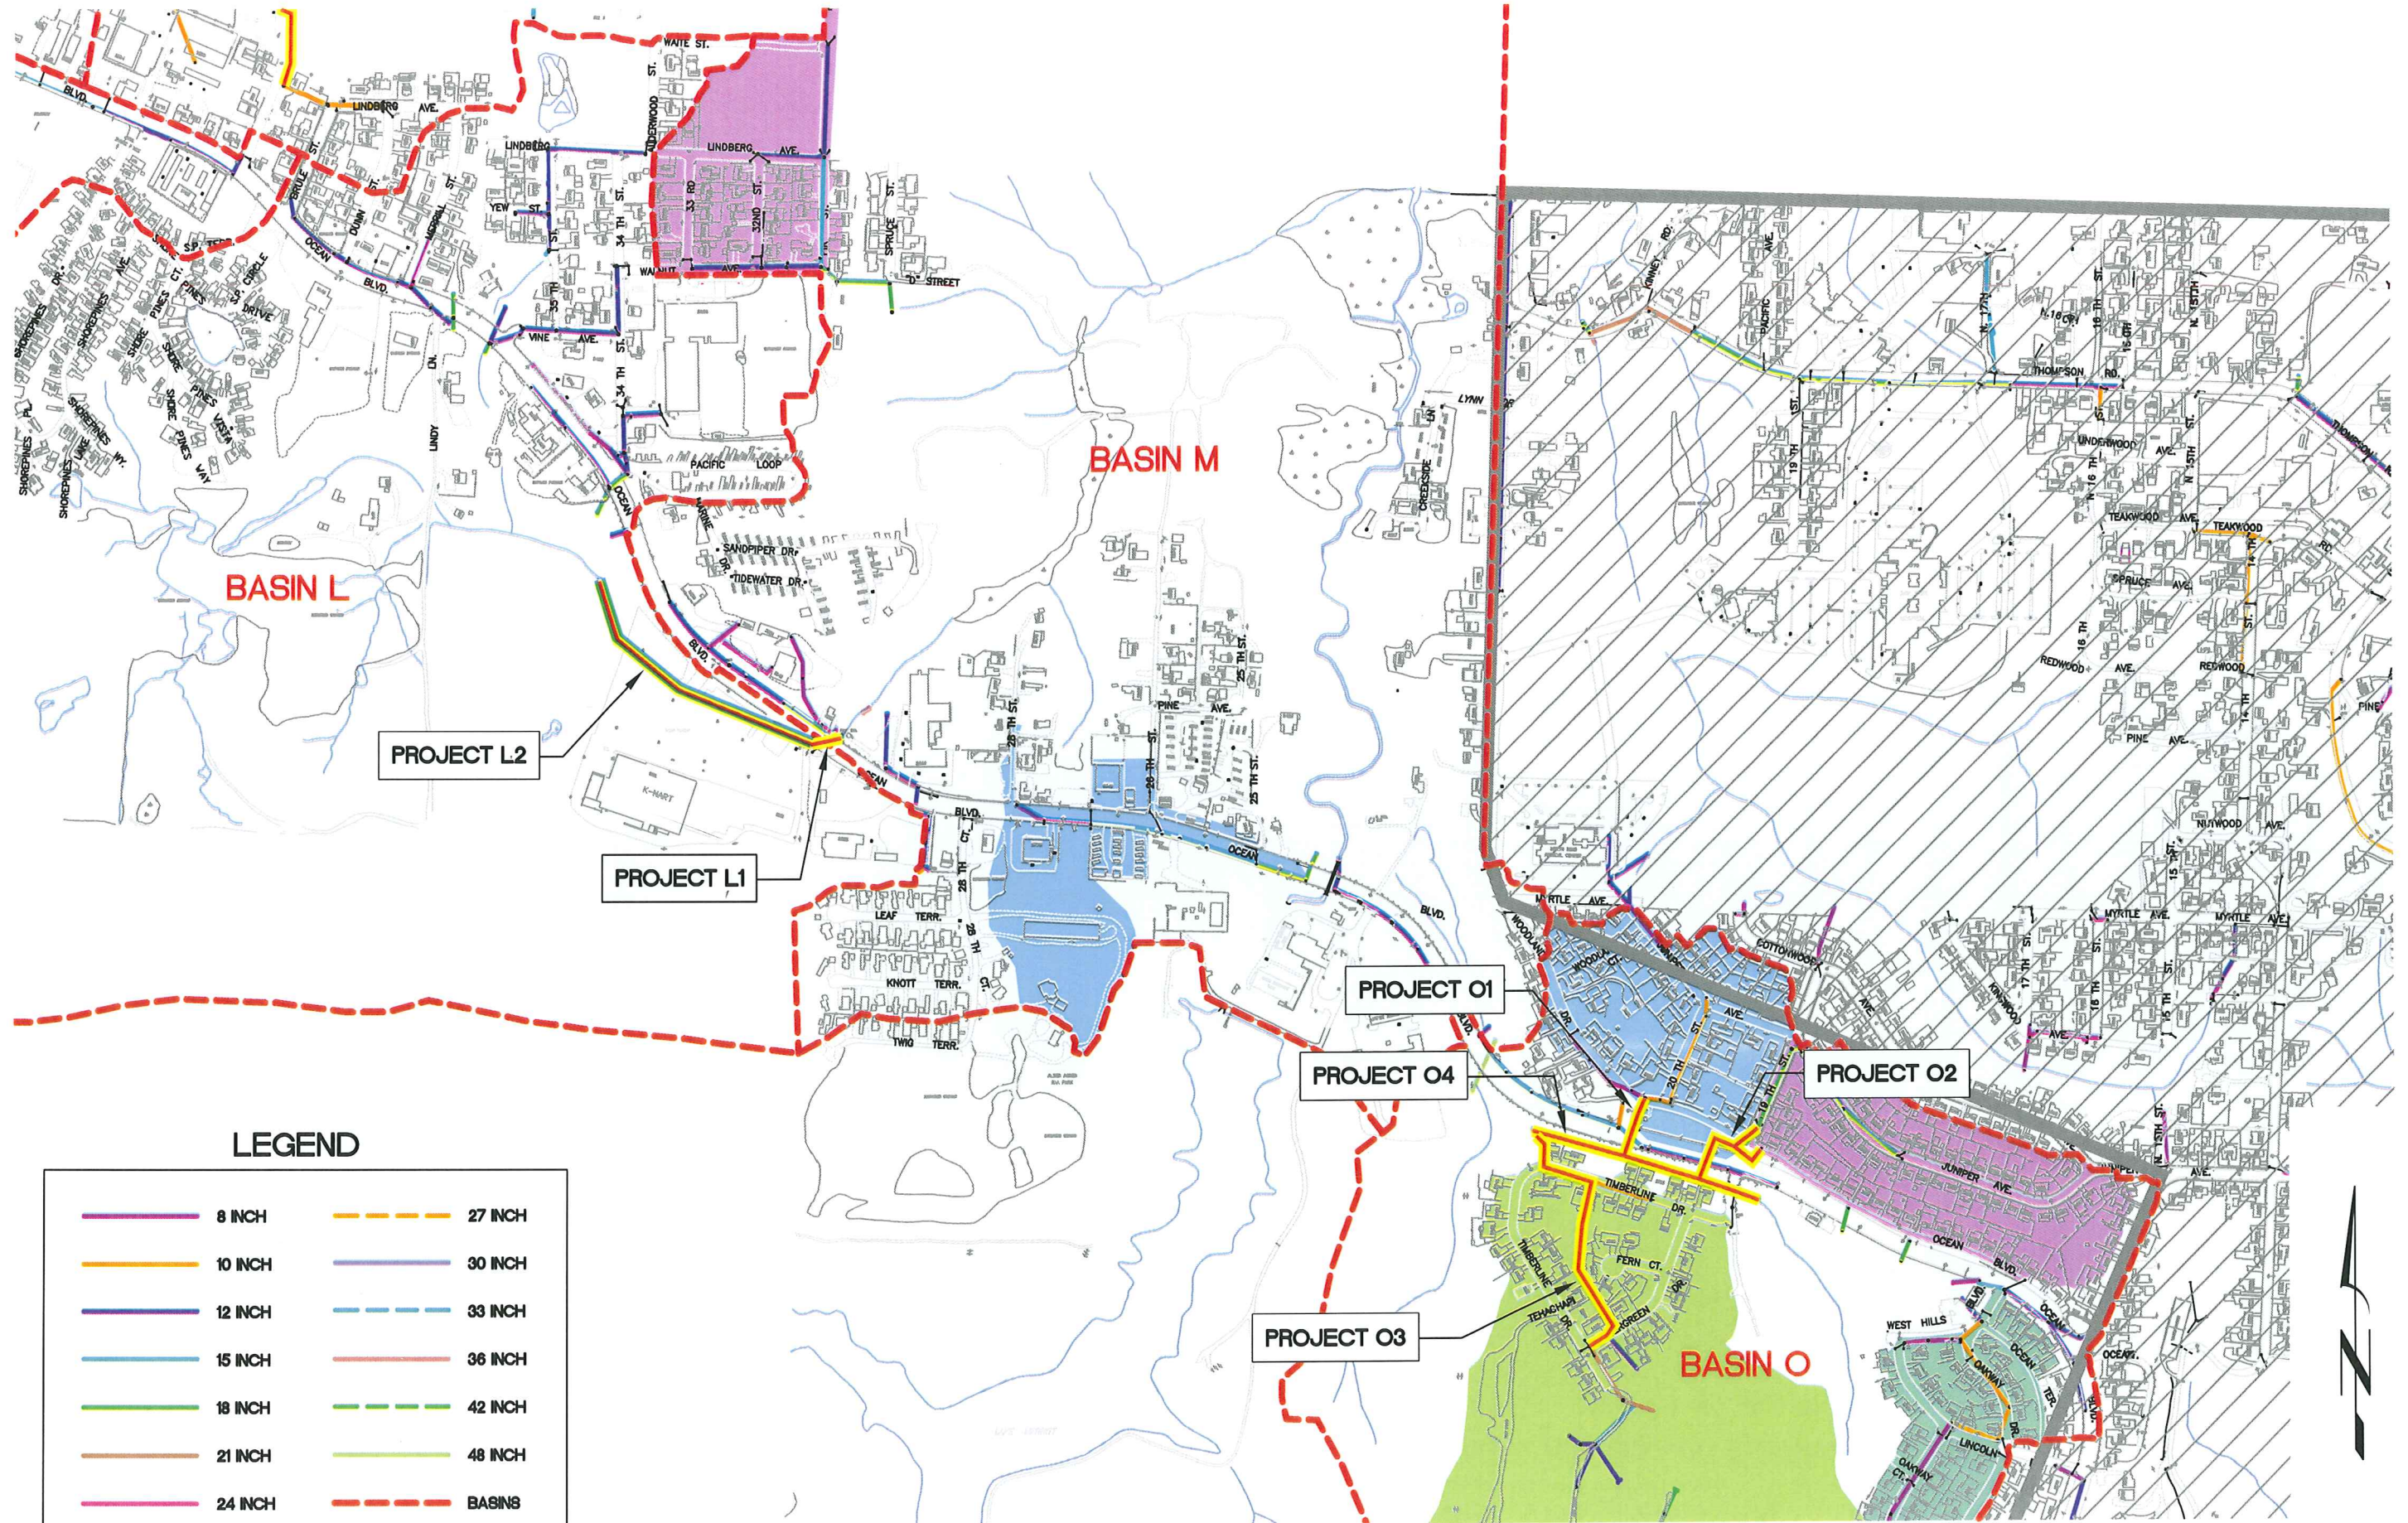


LEGEND

	8 INCH		27 INCH
	10 INCH		30 INCH
	12 INCH		33 INCH
	15 INCH		36 INCH
	18 INCH		42 INCH
	21 INCH		48 INCH
	24 INCH		BASINS

PROPOSED IMPROVEMENT PROJECTS

SCALE: 1" = 600'

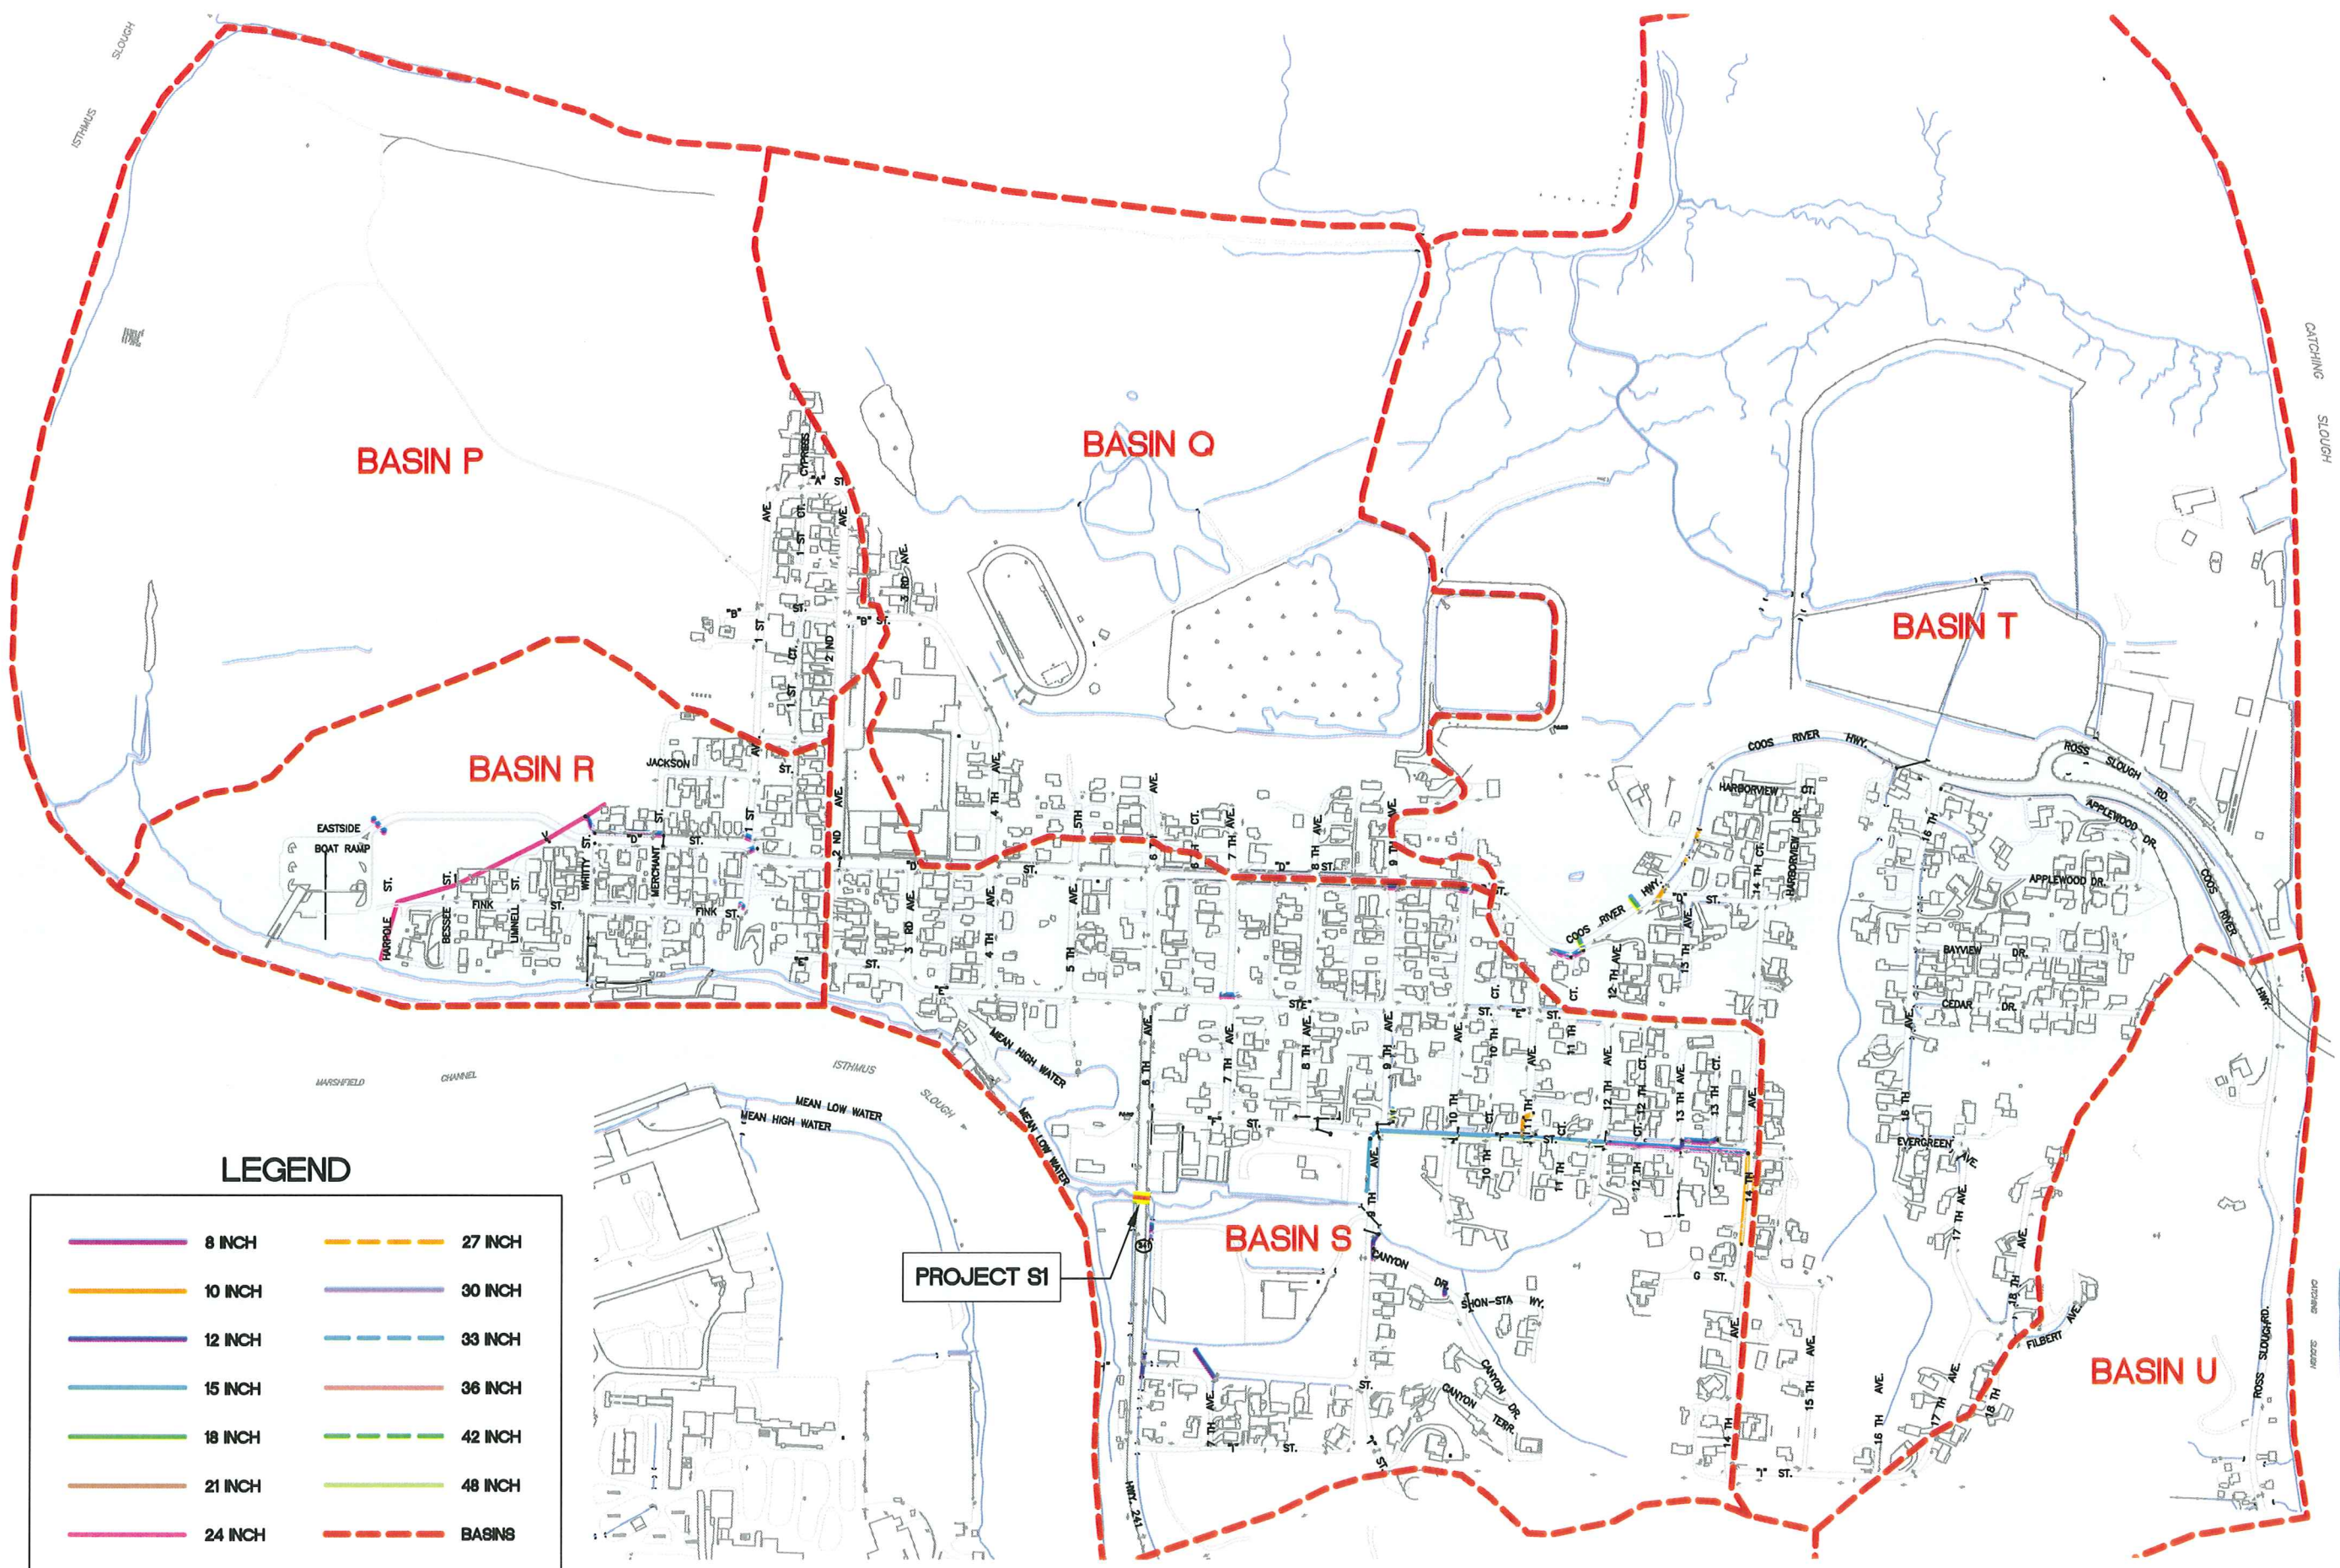

LEGEND

	8 INCH		27 INCH
	10 INCH		30 INCH
	12 INCH		33 INCH
	15 INCH		36 INCH
	18 INCH		42 INCH
	21 INCH		48 INCH
	24 INCH		BASINS

PROPOSED IMPROVEMENT PROJECTS

SCALE: 1" = 600'