


North Area Schematic Plan

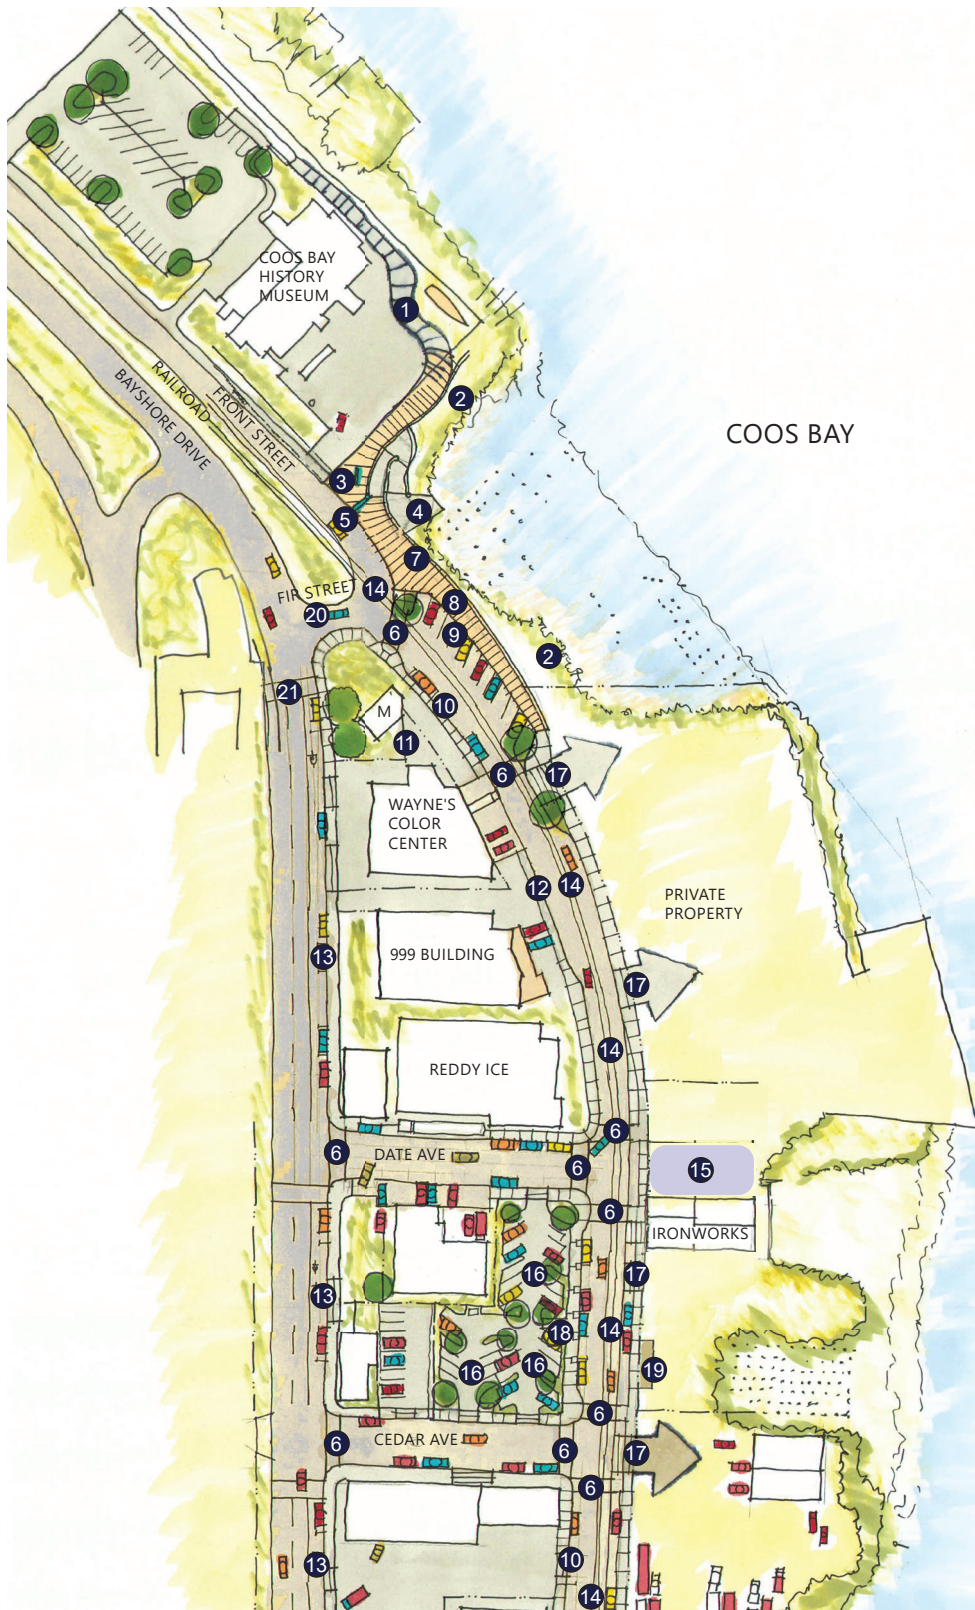

PLAN KEY

- ❶ MUSEUM WALKWAY CONNECTION
- ❷ NATIVE PLANTING OR RIPRAP
- ❸ DIRECTORY SIGN
- ❹ LIGHT WATERCRAFT LAUNCH OPTION
- ❺ PEDESTRIAN GATEWAY FEATURE
- ❻ PEDESTRIAN CROSSWALK
- ❼ NORTH FRONT STREET OVERLOOK
- ❽ NORTH BOARDWALK
- ❾ ANGLED PARKING
- ❿ ON STREET PARALLEL PARKING
- ⓫ PUBLIC ART LOCATION
- ⓬ PAVEMENT INFILL
- ⓭ POTENTIAL STRIPED PARKING AND POTENTIAL BIKE LANE *
- ⓮ RAILROAD AND CLEARANCE ZONE
- ⓯ STUB STREET AND FUTURE OVERLOOK
- ⓰ CITY PARKING LOT
- ⓱ DRIVEWAYS MAINTAINED
- ⓲ RELOCATED WINDMILL SCULPTURE
- ⓳ BOARDWALK VIEWS OF WATER AND INTERPRETIVE SIGNAGE
- ⓴ NORTH BOUND TURN LANE
- ⓵ POTENTIAL FUTURE ENHANCED CROSSING *

* SUBJECT TO ODOT APPROVAL