


DATE:6/20/17 FILE:O:\CW_Projects\1201 Coos Bay\1201-061 Golden Avenue Road Reconstruction\Drawings\DWG\GOLDEN AVE SS & SD IMPROVEMENTS.dwg

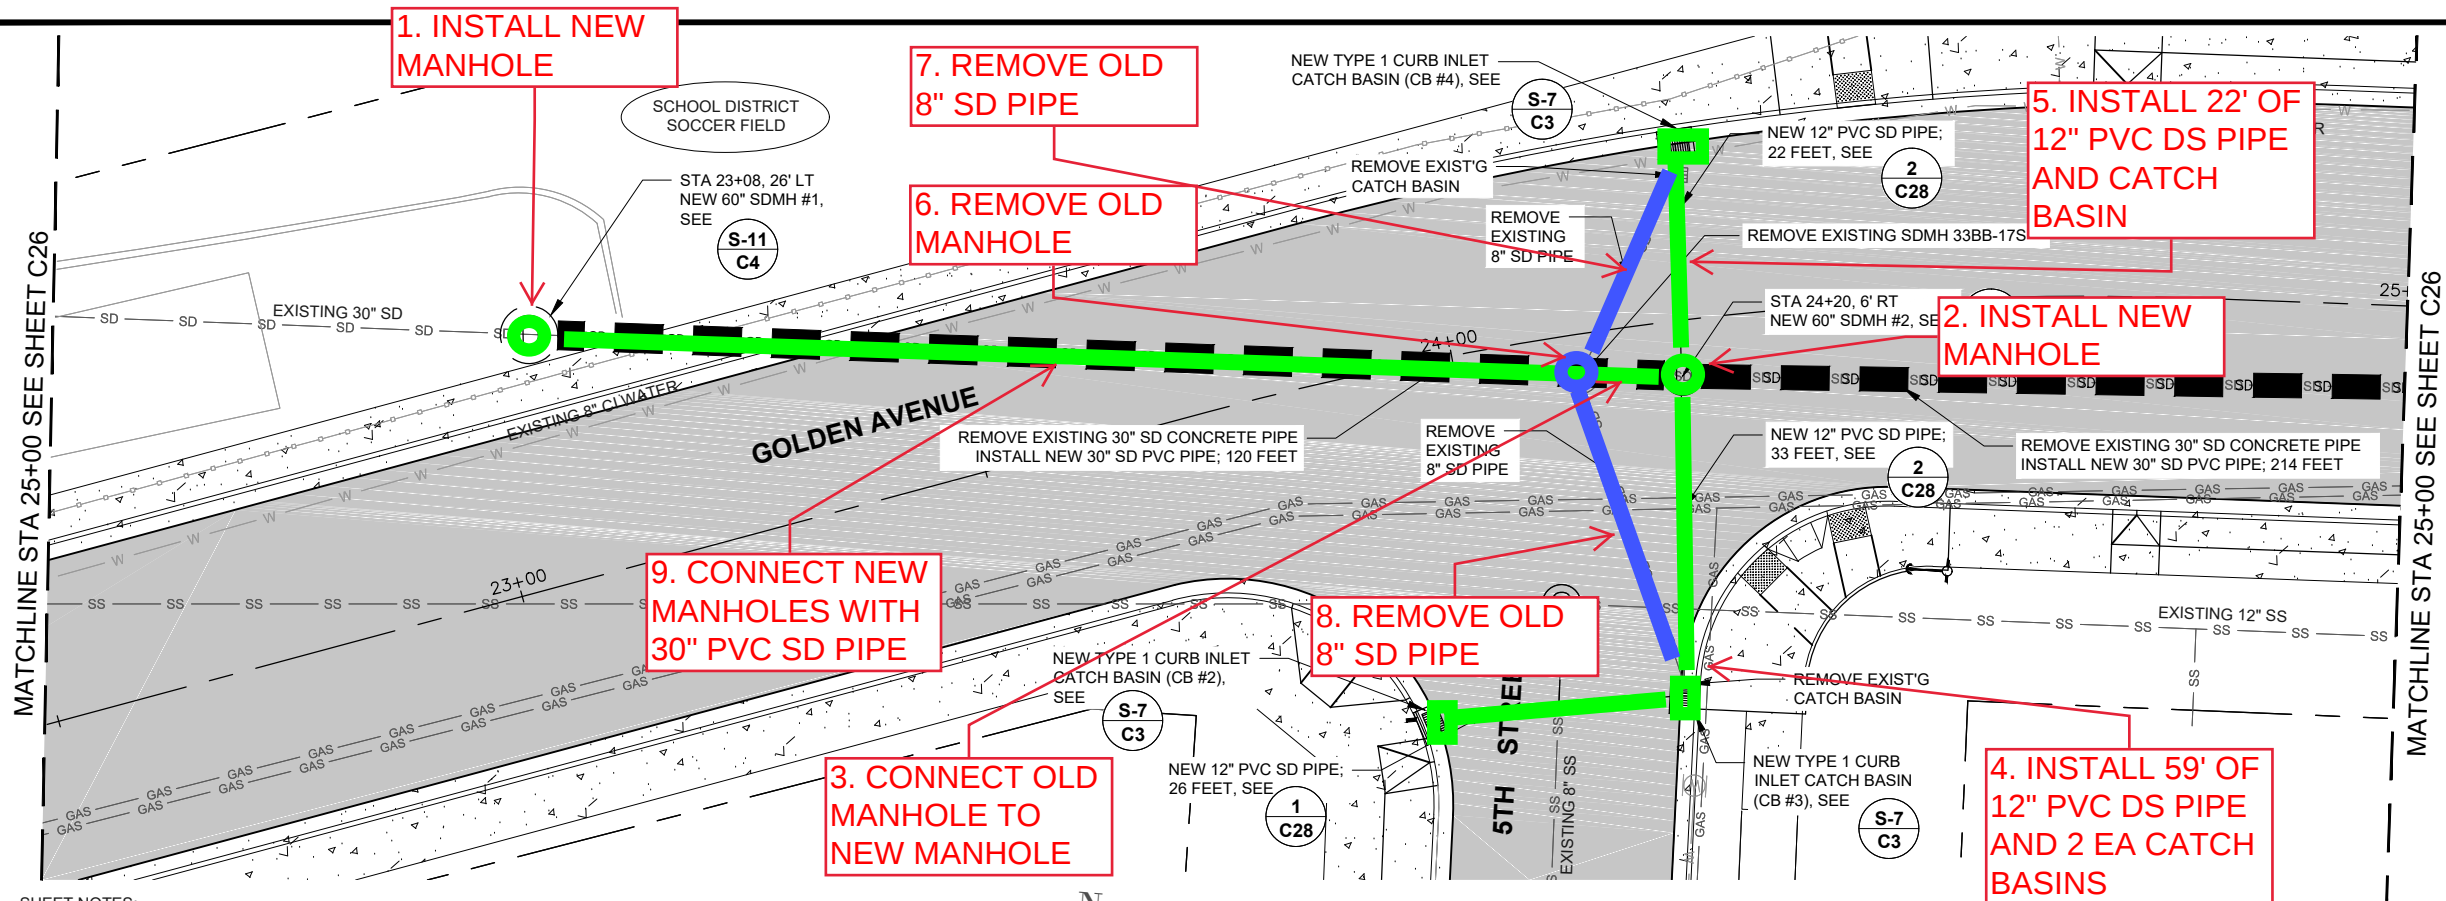


SHEET NOTES:


- SEWER MUST REMAIN IN SERVICE DURING CONSTRUCTION. BYPASS PUMP AS REQ'D TO MAINTAIN SERVICE.
- EXISTING SOIL MAY BE UNSTABLE. USE SHORING FOR TRENCH WALLS AS NECESSARY
- WATER MUST REMAIN IN SERVICE DURING CONSTRUCTION. PROTECT PIPES, FITTINGS, VALVES, ETC. IN PLACE
- CONTRACTOR SHALL POTHOLE AND LOCATE ALL UTILITY CROSSINGS PRIOR TO CONSTRUCTION; ASSUMED 36" COVER FOR ALL EXISTING UTILITY CROSSINGS.
- CONTRACTOR TO CONFIRM INVERT ELEVATIONS PRIOR TO ORDERING MATERIALS.
- CONTRACTOR SHALL RECONNECT EXISTING SEWER LATERALS TO THE NEW MAIN LINE.



1
C25

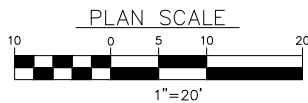



PLAN STA 22+50 TO 25+00

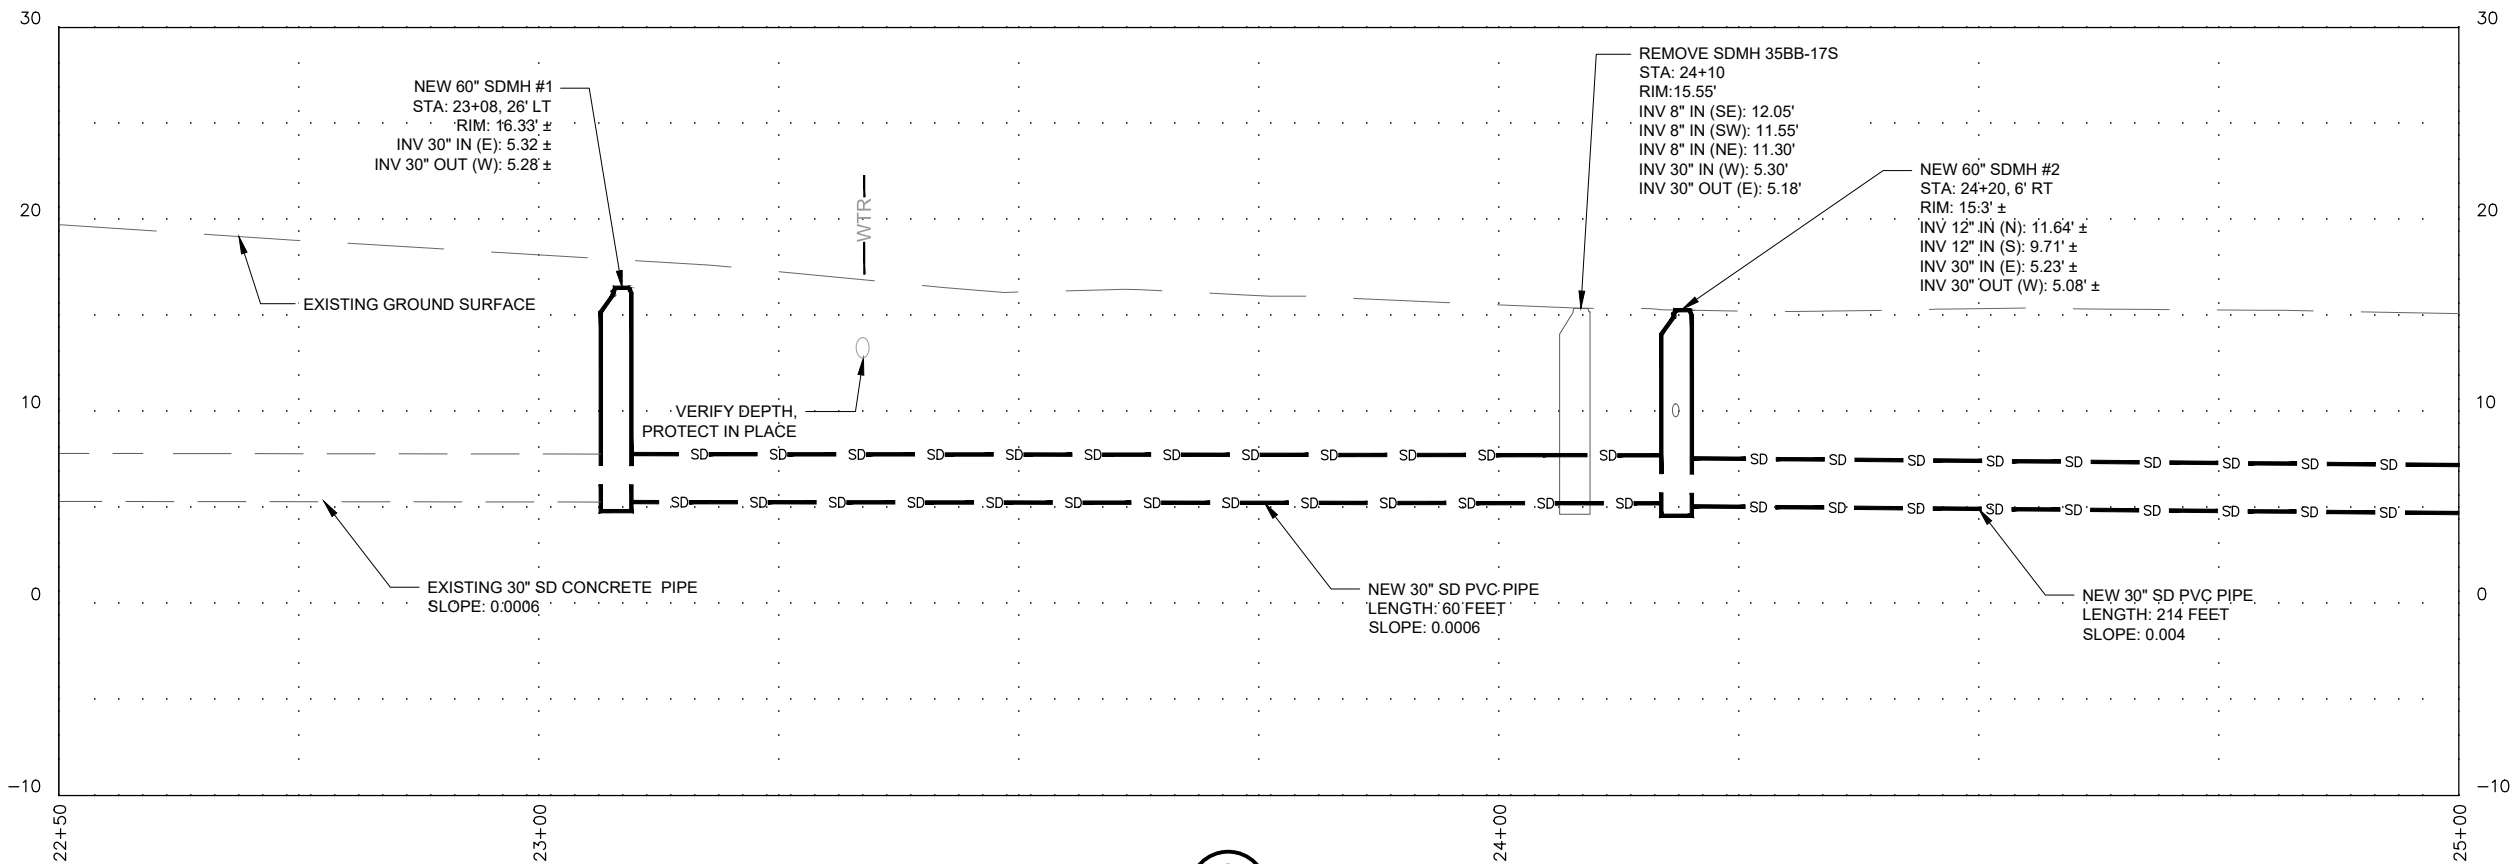

2
C25

PROFILE STA 22+50 TO 25+00

SCALE HORZ 1"=20'
VERT 1"=10'

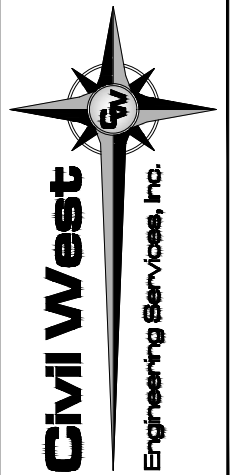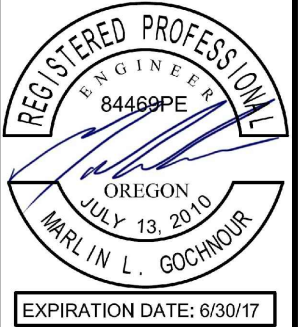

541-266-8601
www.civilwest.com
486 E Street
Coos Bay, Oregon 97420

REV.	DATE	DESCRIPTION	BY

Designed By:	WD	Drawn By:	JBU	Checked By:	MDW
Project No:	1201-061				

1" = 1'

BAR IS ONE INCH ON ORIGINAL DRAWING. IF NOT ONE INCH ON THIS SHEET, ADJUST SCALES ACCORDINGLY

CITY OF COOS BAY COOS COUNTY	GOLDEN AVENUE ROADWAY RECONSTRUCTION	SD UTILITY PLAN AND PROFILE-STA 22+50 TO 25+00
Date	Sheet No.	C25
		JUNE 2017

