


SEGMENT 5 EXAMPLE

(END WALL EACH SIDE)

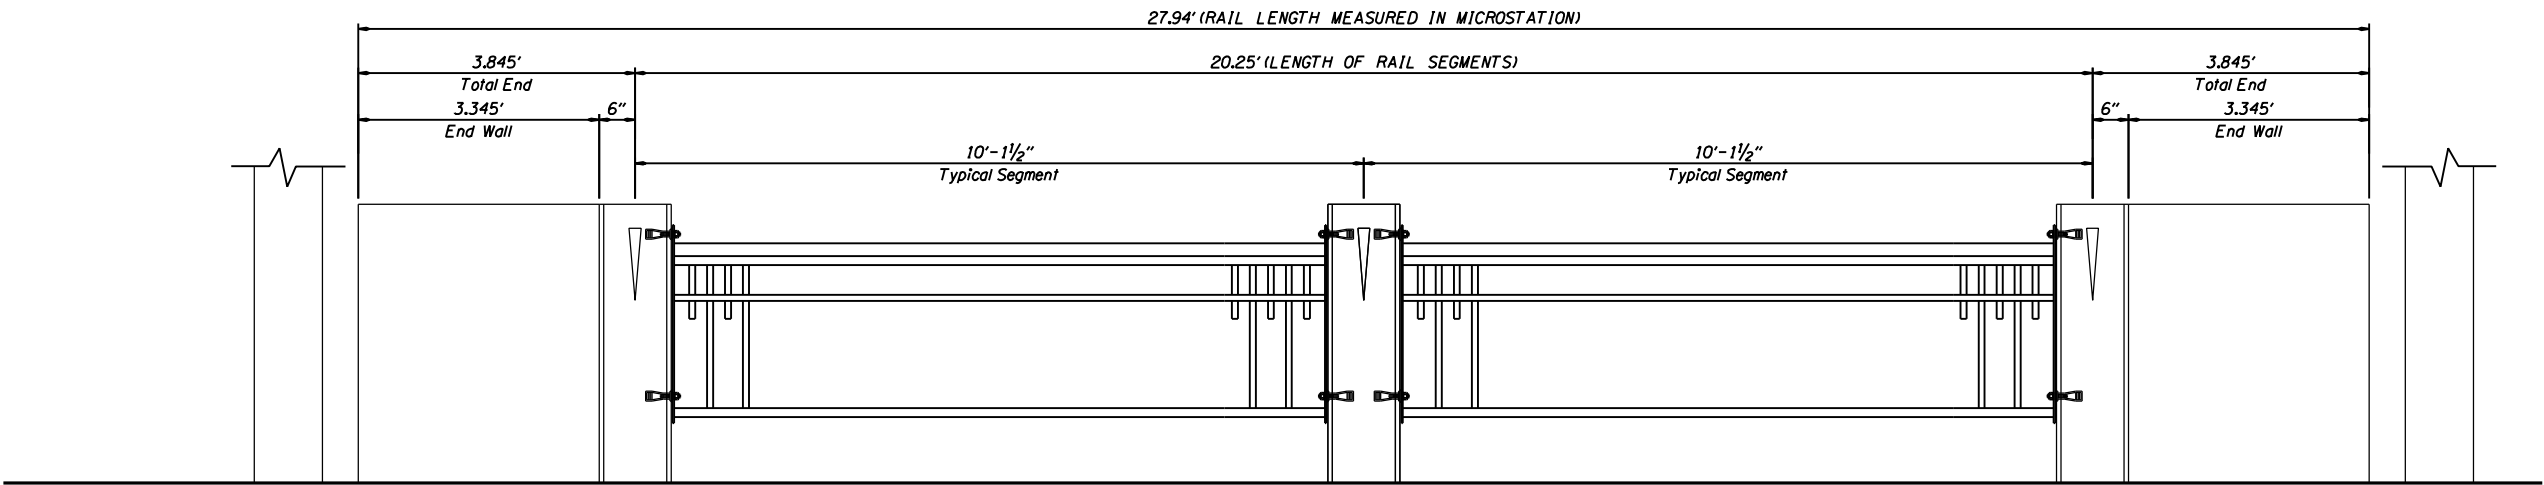

SEGMENT 3 EXAMPLE

(END POST LEFT SIDE - END WALL RIGHT SIDE)

